
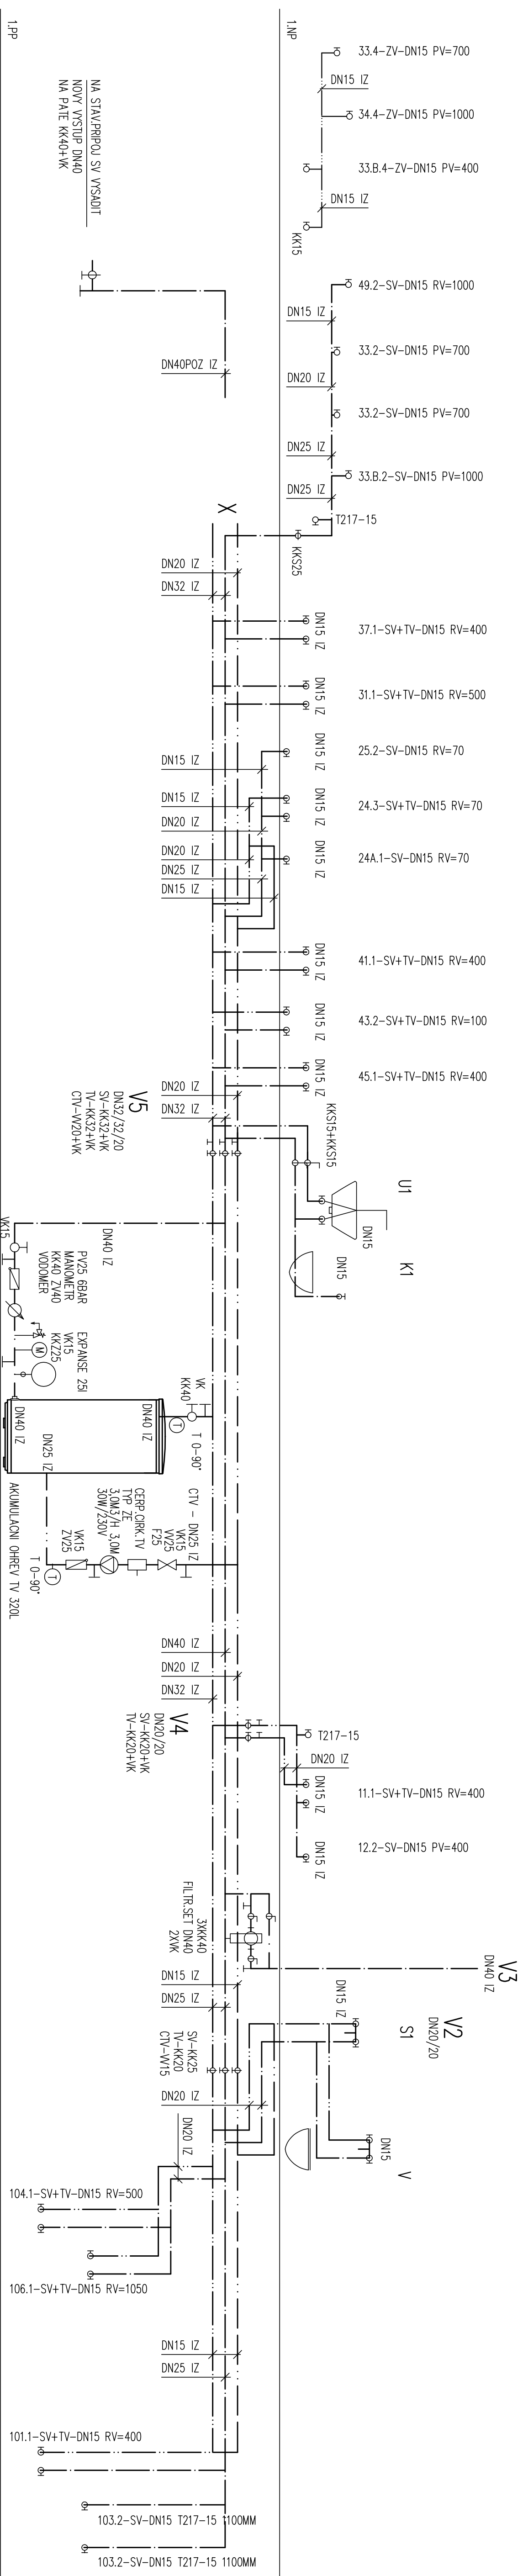


# SCHEMA VODY B/C

## 2.NP

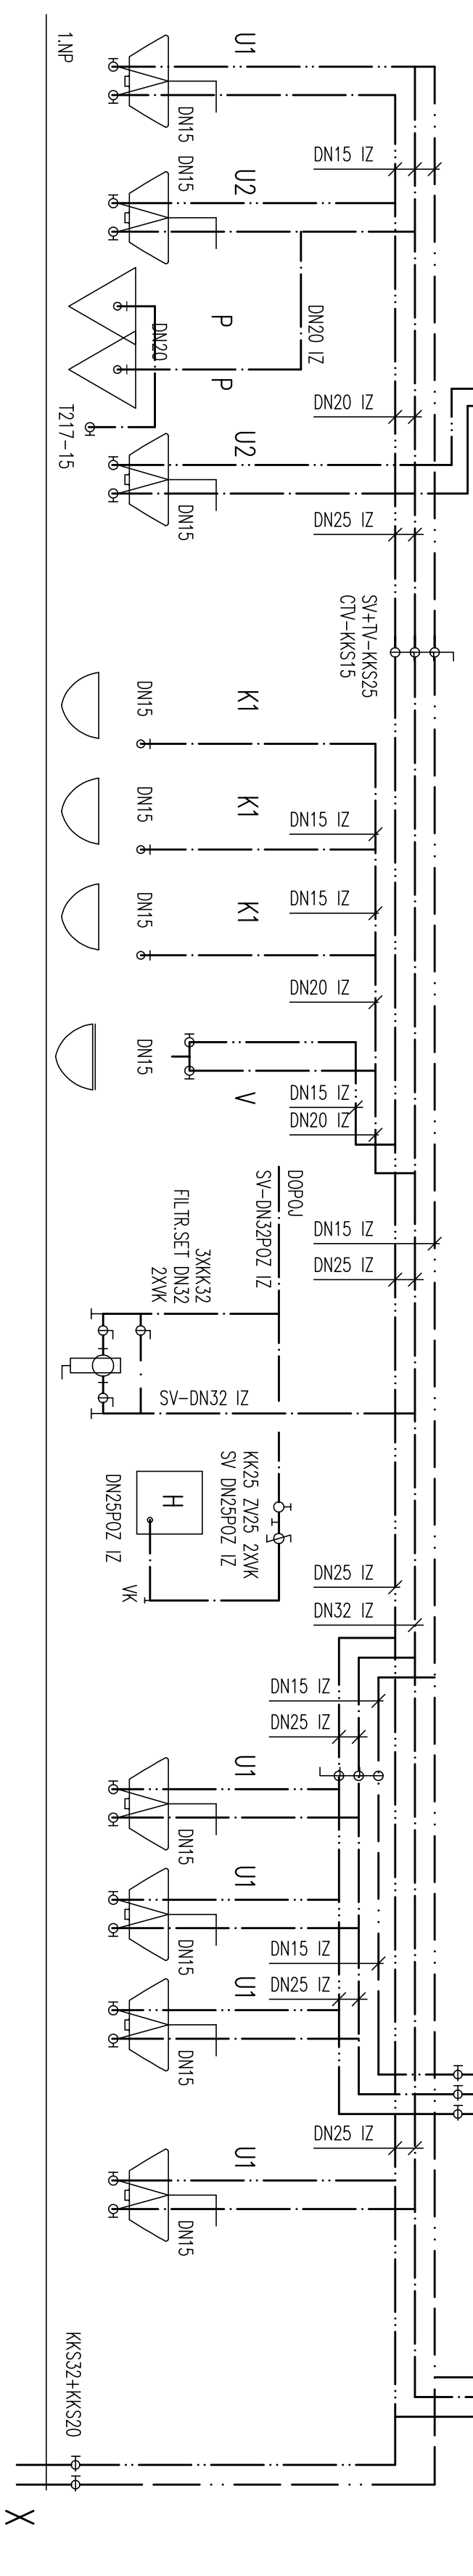

# SCHEMA VODY B/D

[illegible]