



ŘEZ A03 km 0.15000 1:50

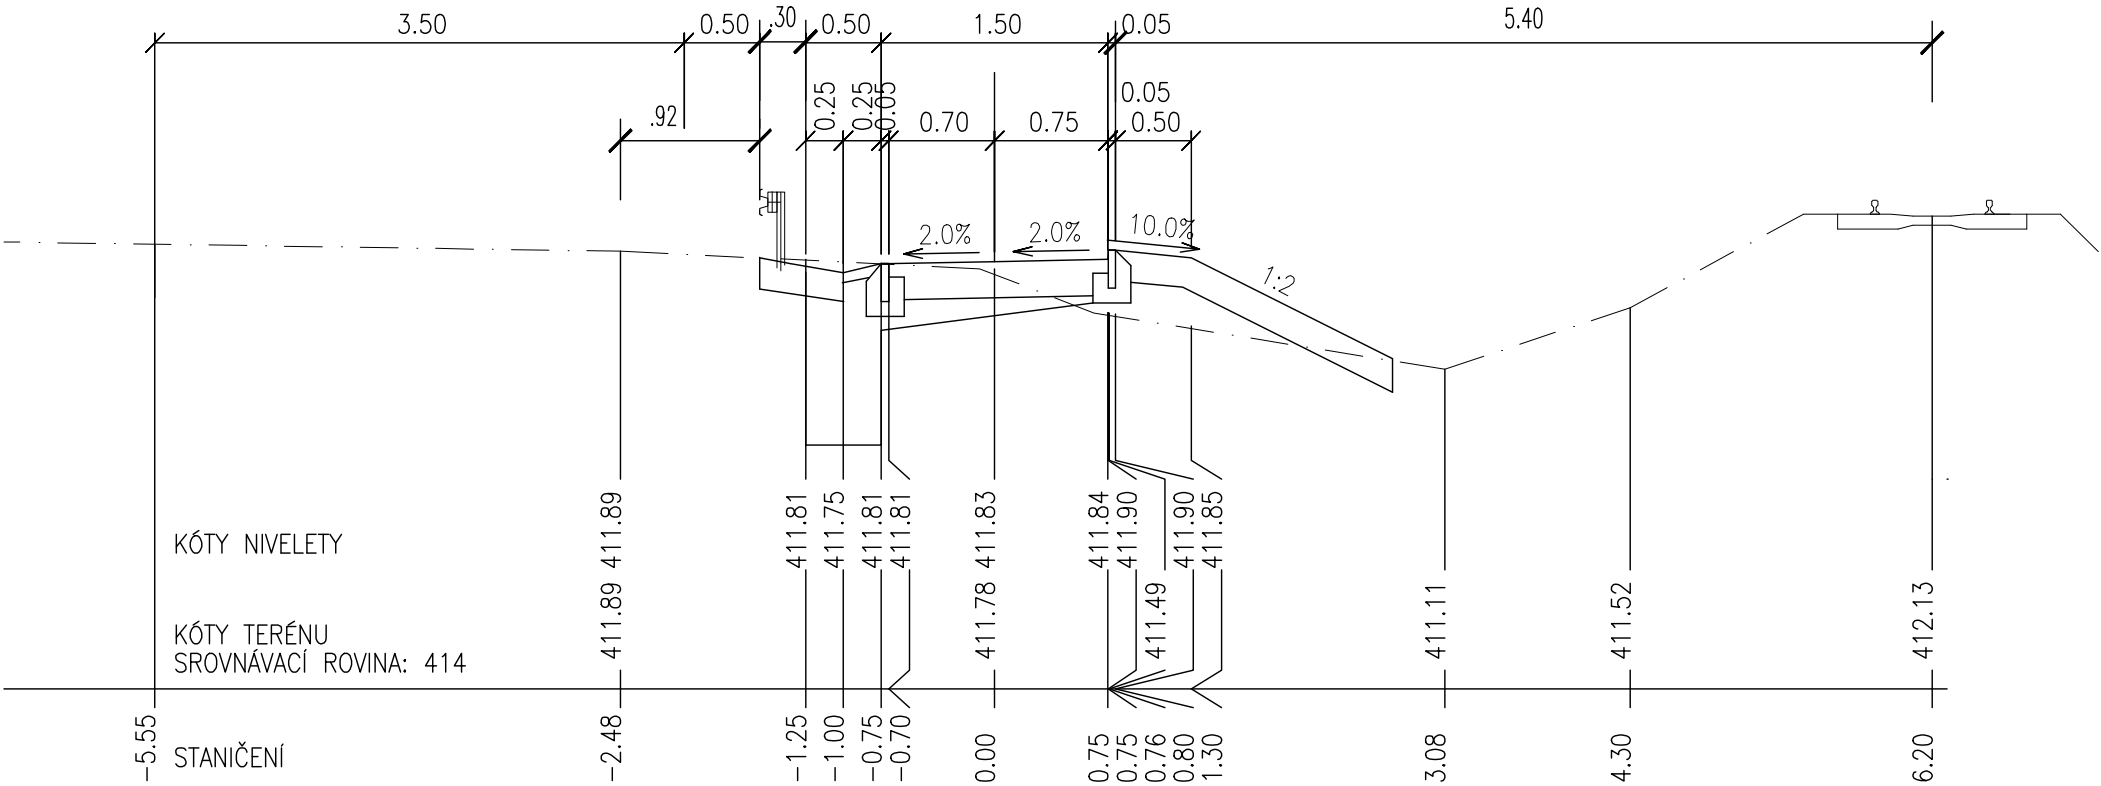

ŘEZ A04 km 0.20000 1:50

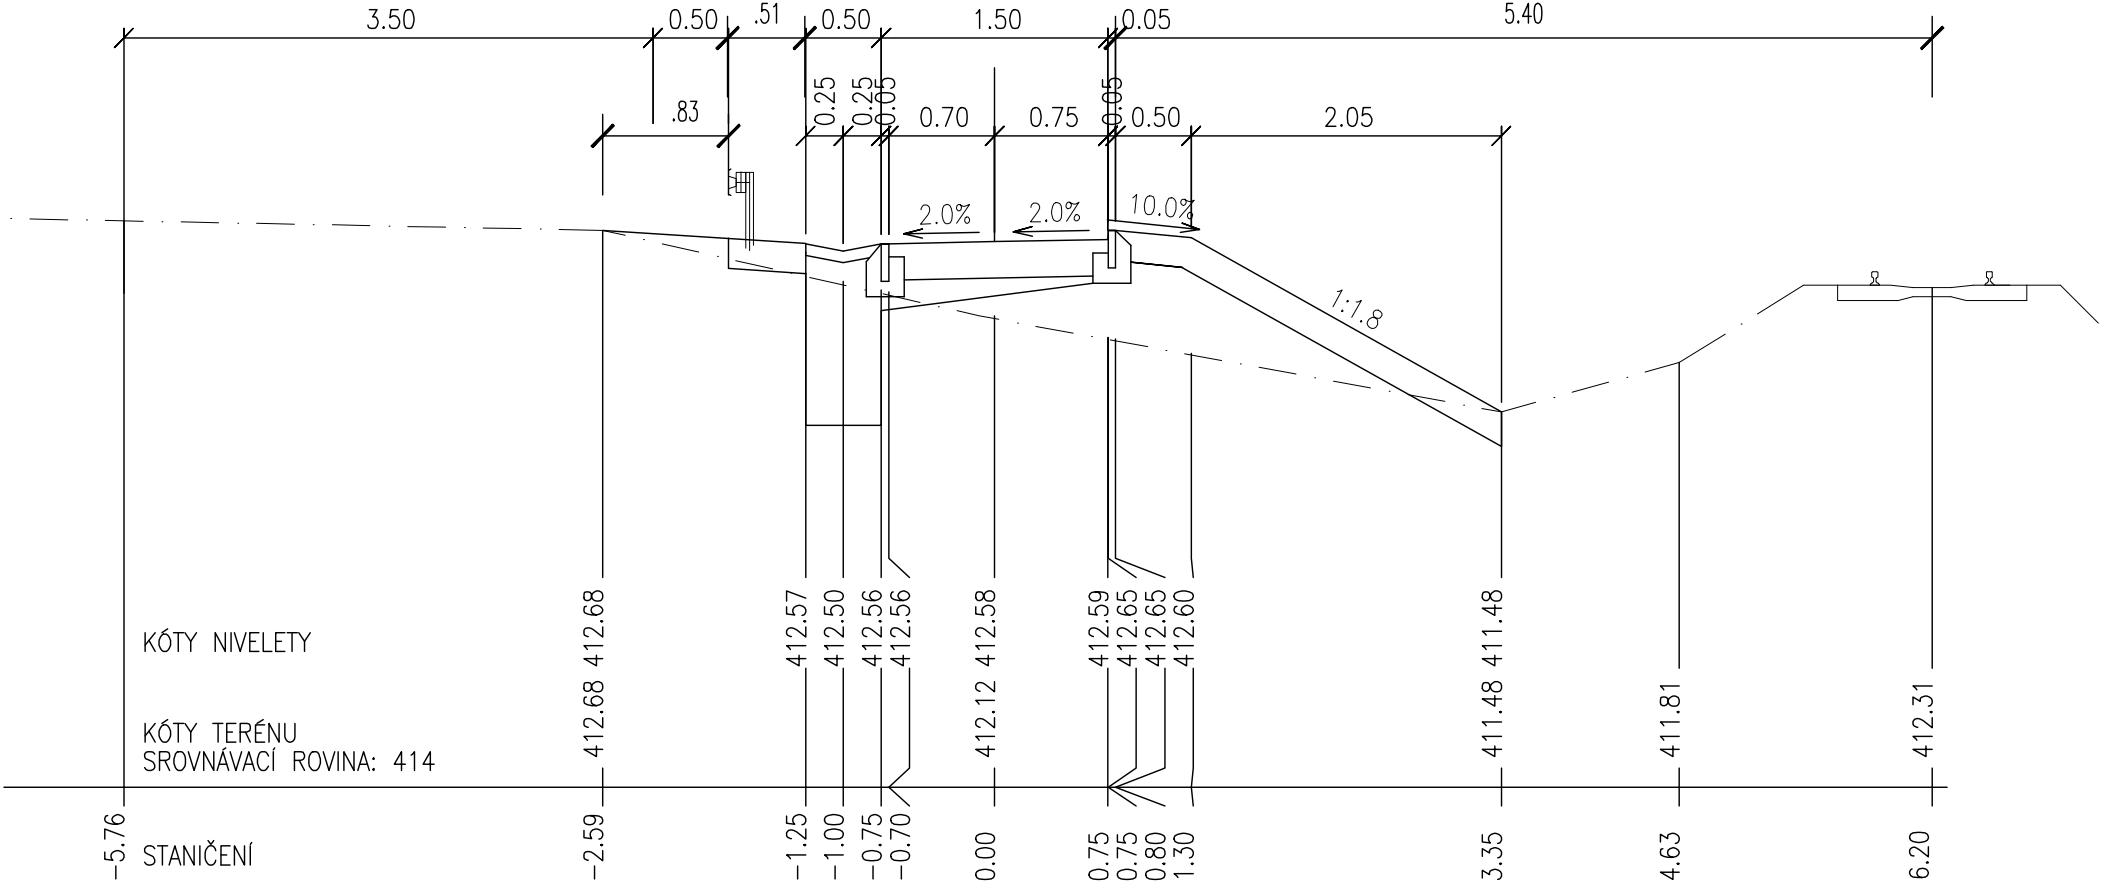

ŘEZ A05 km 0.25000 1:50

