



ŘEZ A06 km 0.30000 1:50

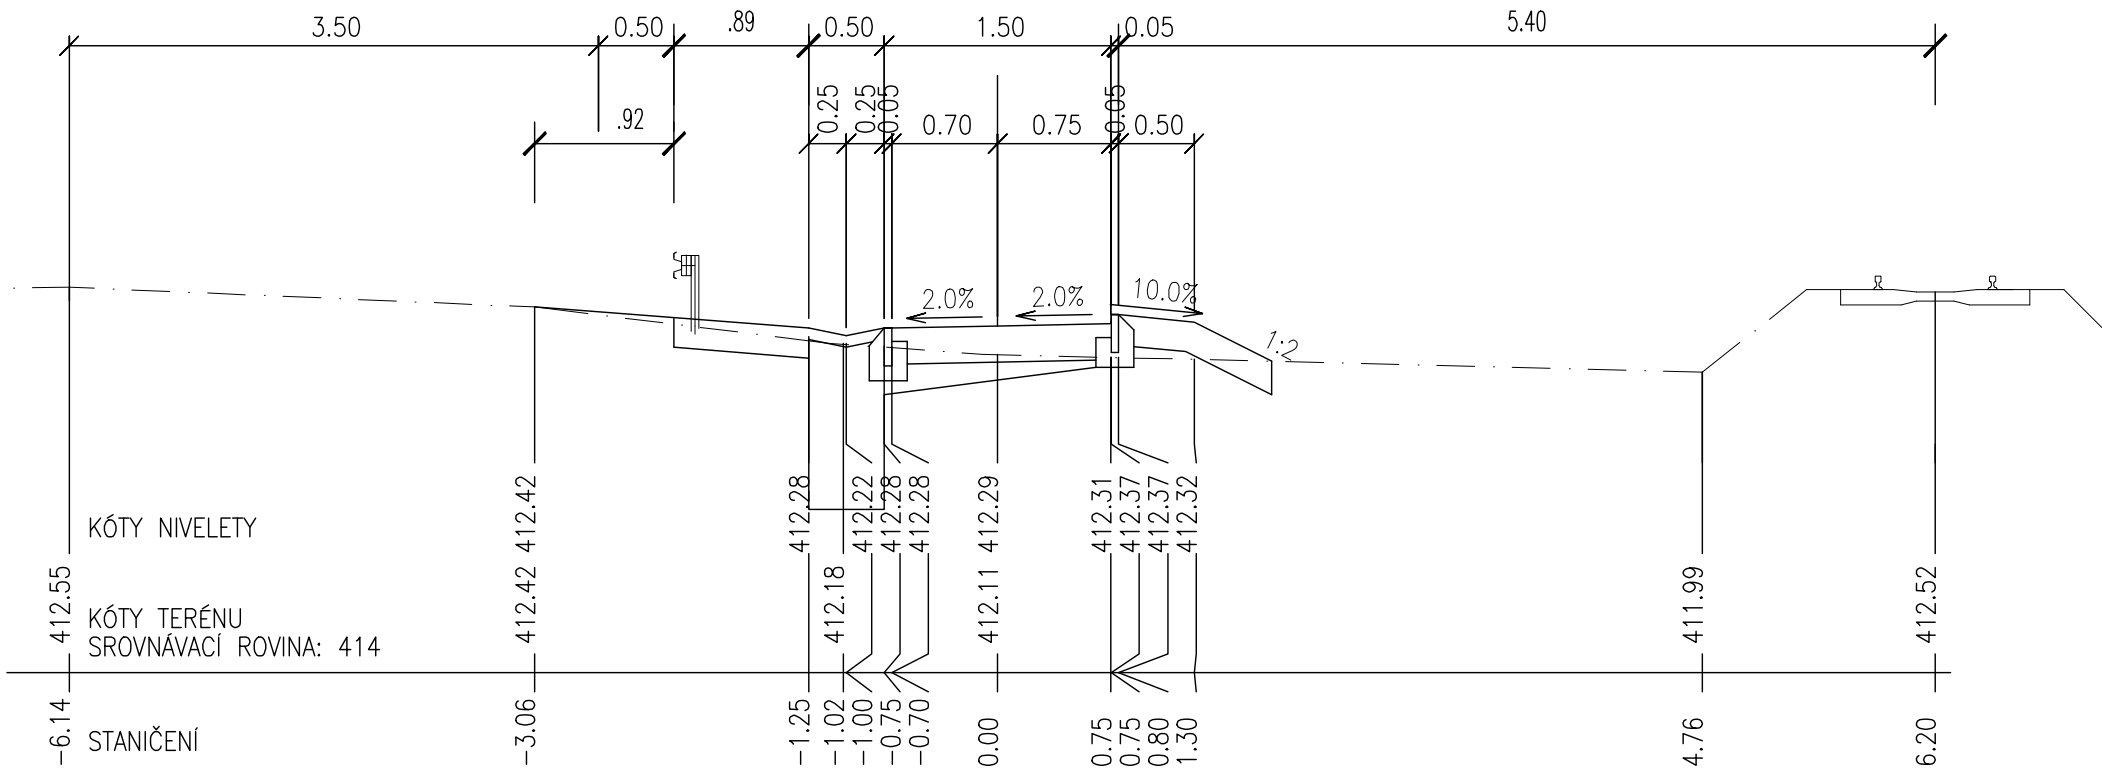

ŘEZ A07 km 0.35000 1:50

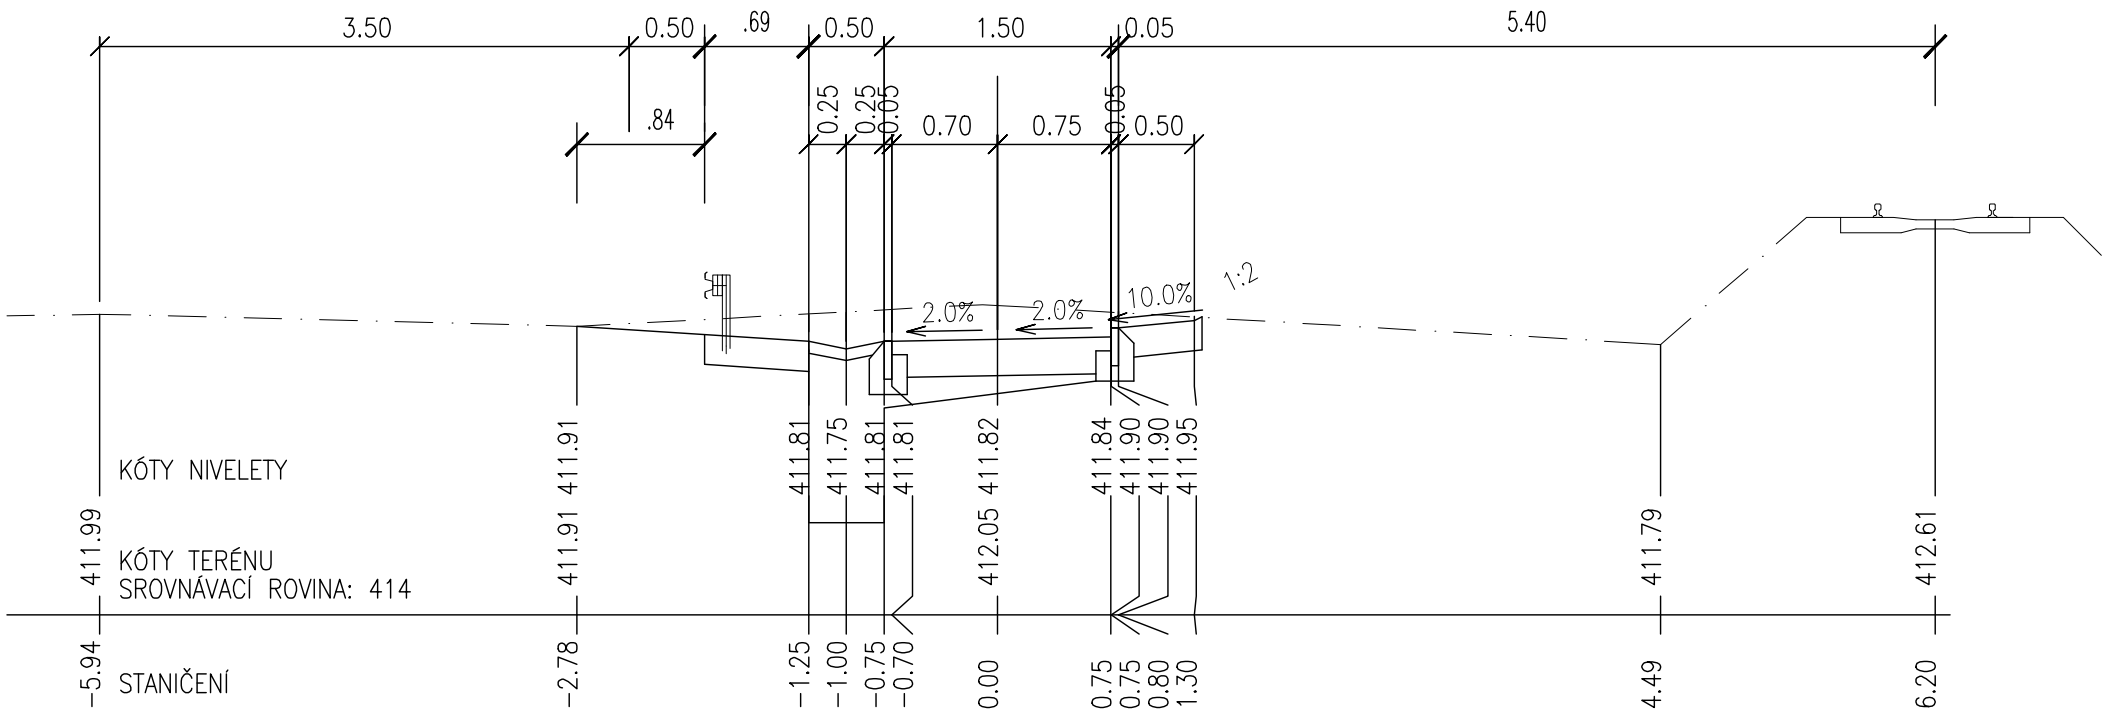

ŘEZ A08 km 0.40000 1:50

