


ŘEZ A10 km 0.50000 1:50

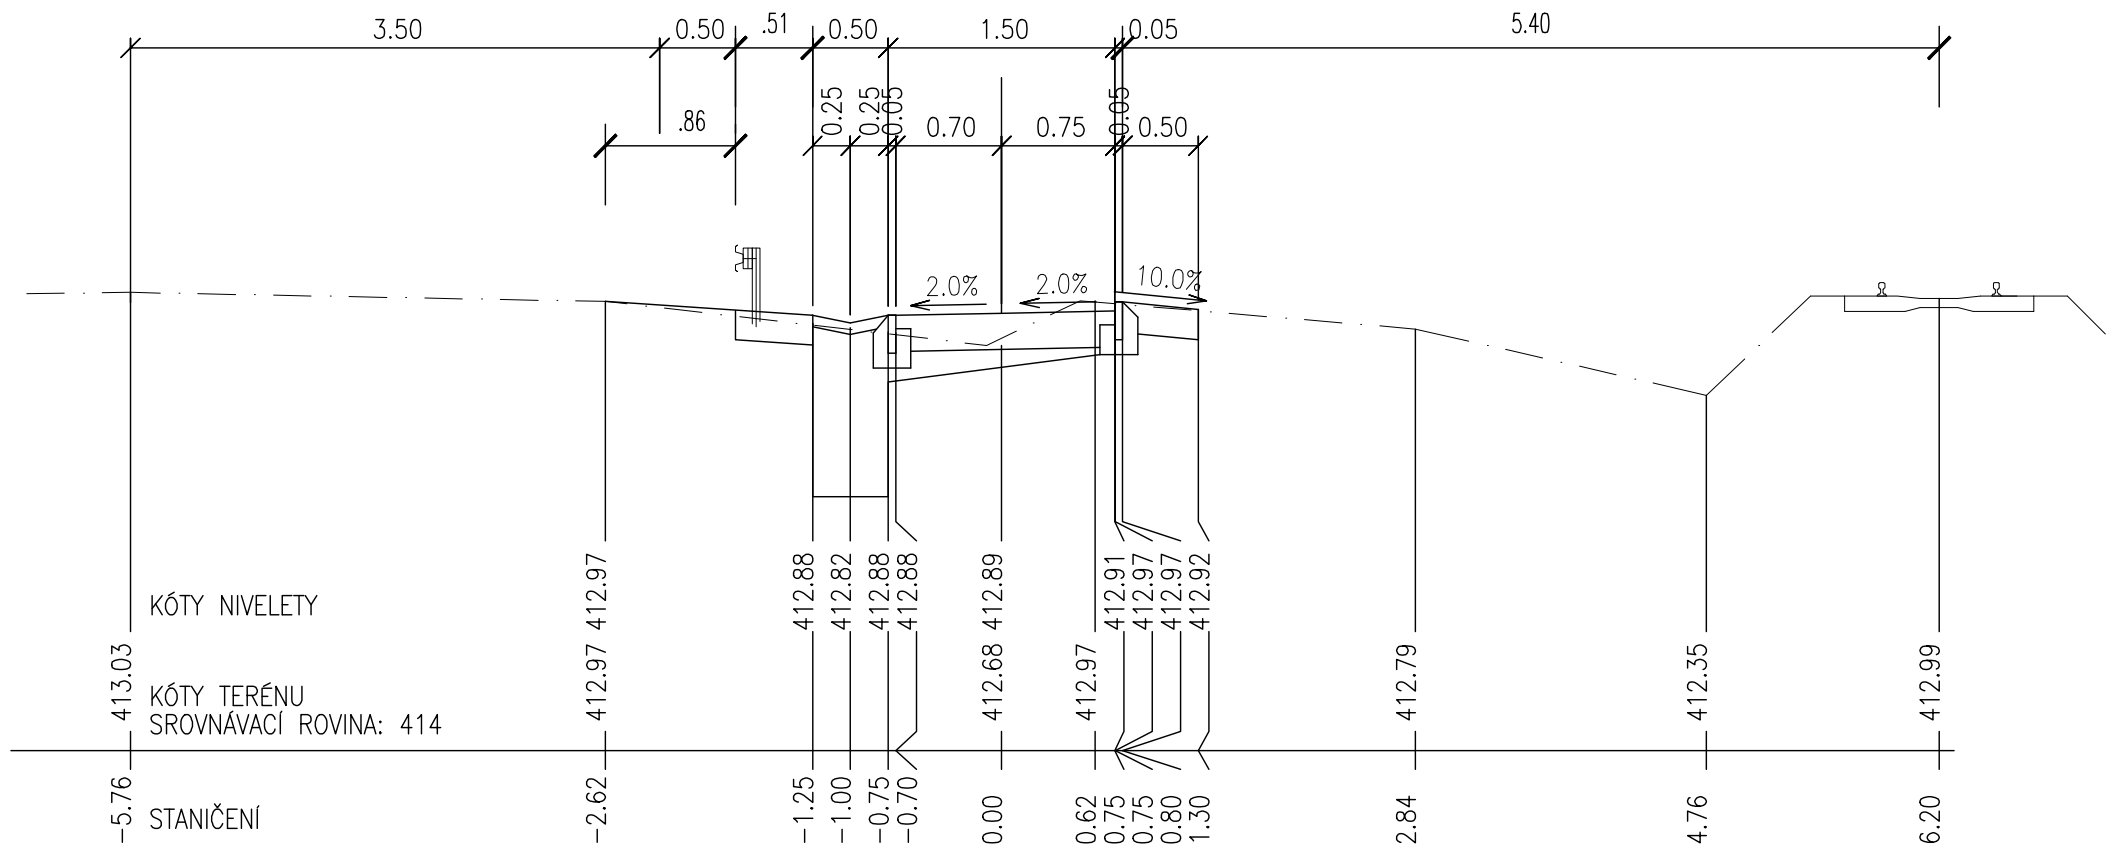

ŘEZ A11 km 0.55000 1:50

