



ŘEZ A12 km 0.60000 1:50

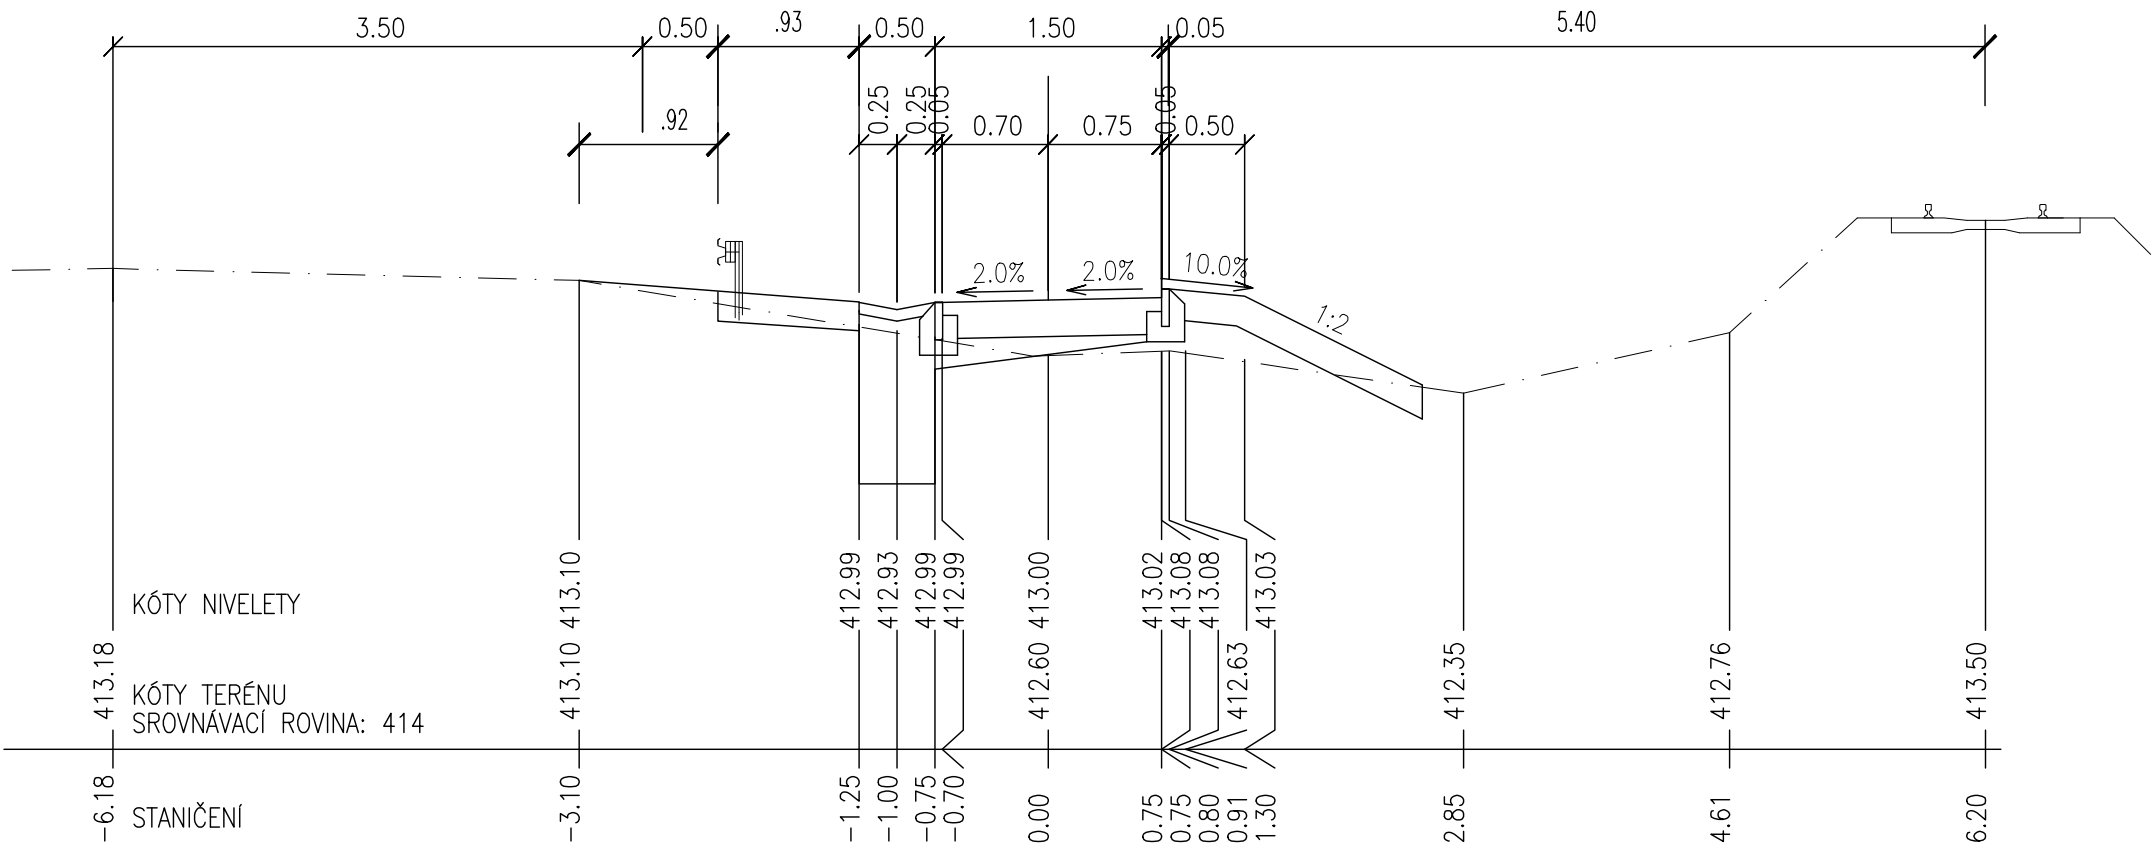

ŘEZ A13 km 0.65000 1:50

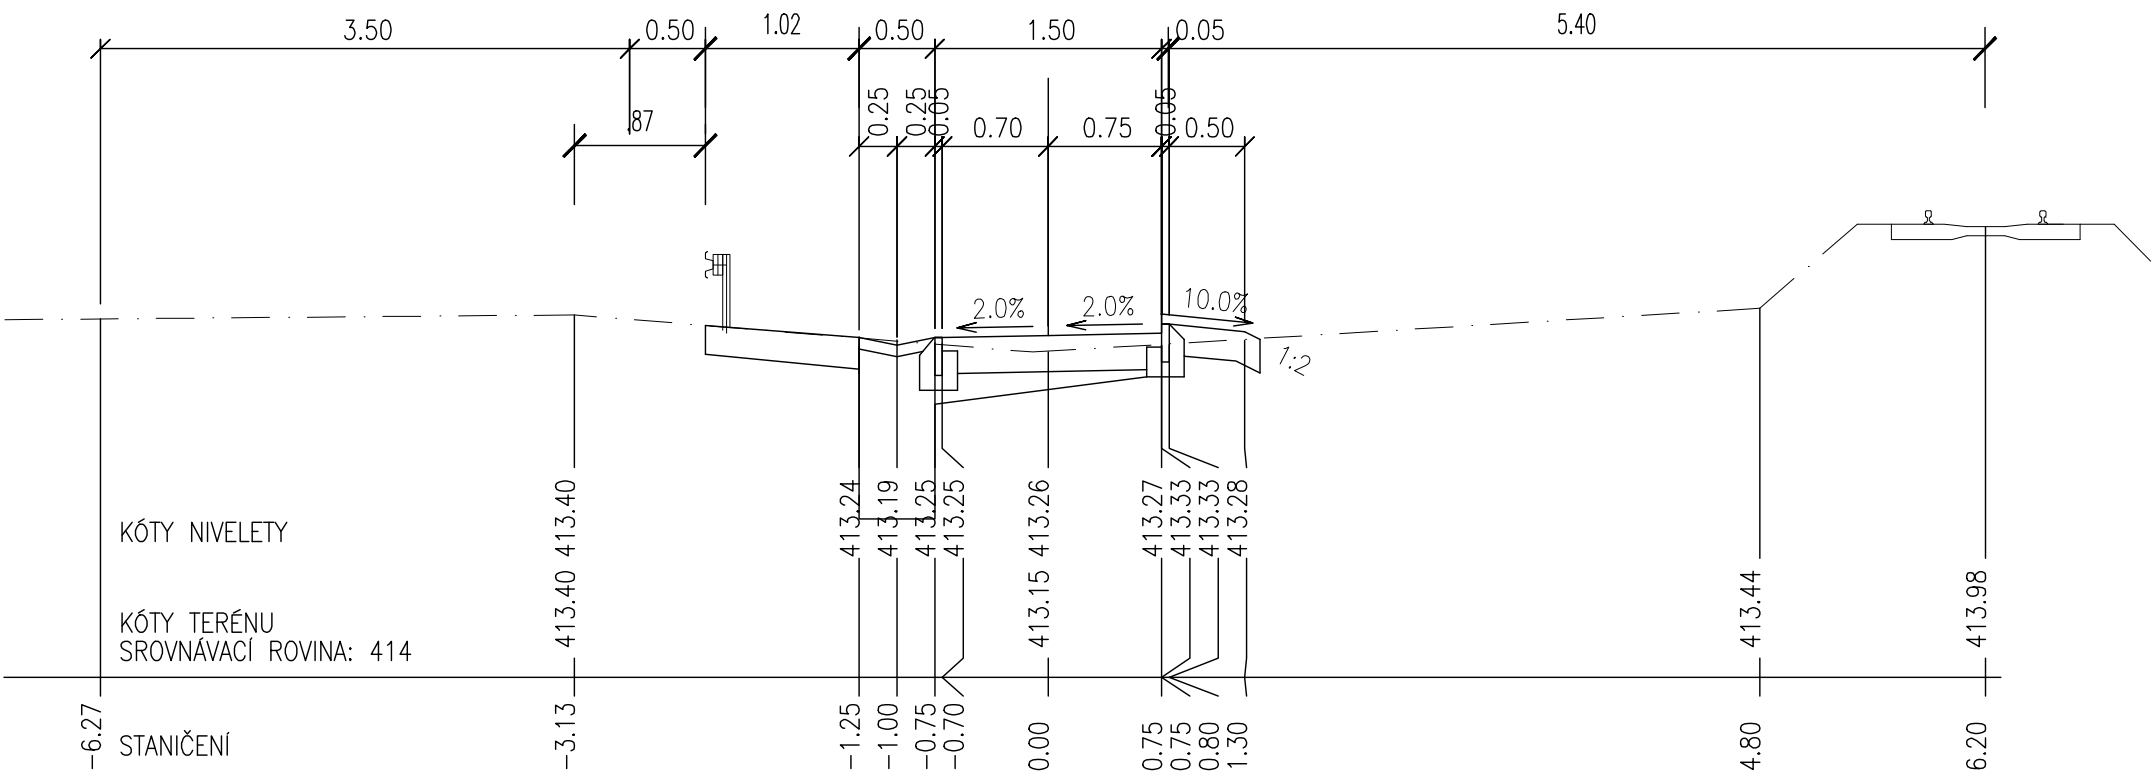

ŘEZ A14 km 0.70000 1:50

