



ŘEZ A15 km 0.75000 1:50

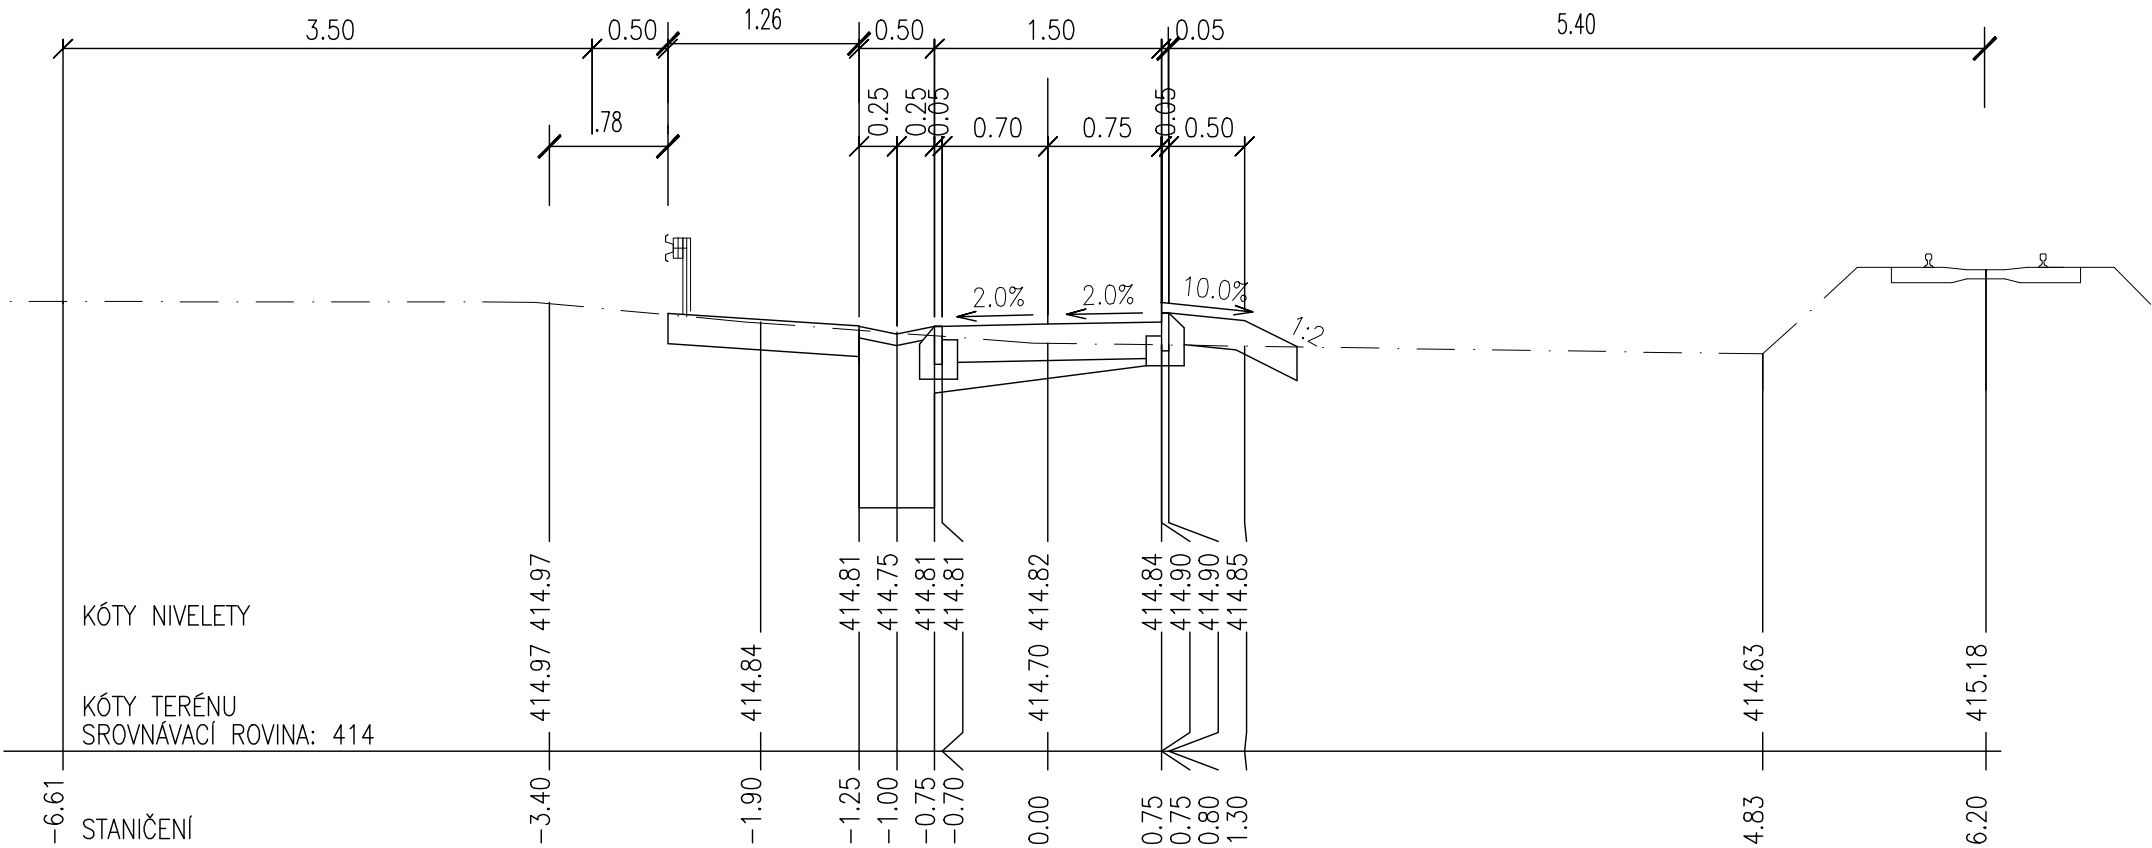

ŘEZ A16 km 0.80000 1:50

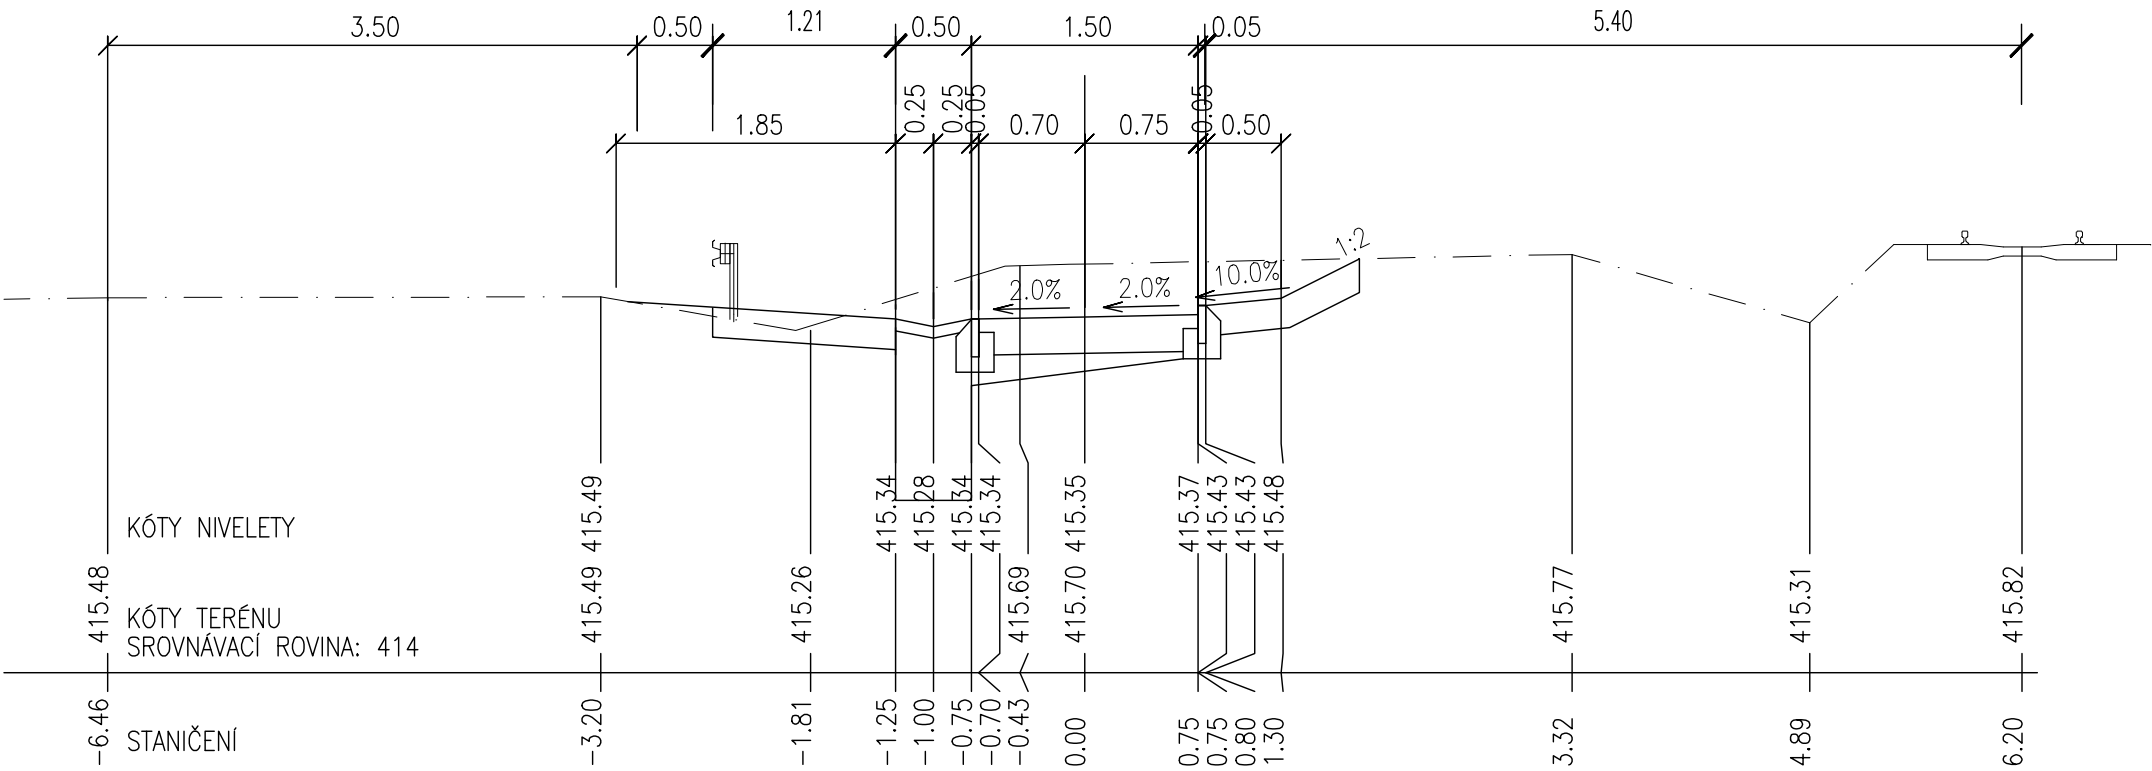

ŘEZ A17 km 0.85000 1:50

