




DETAIL B – VĚNEC V1 – STŘEDNÍ STĚNA
M 1:20

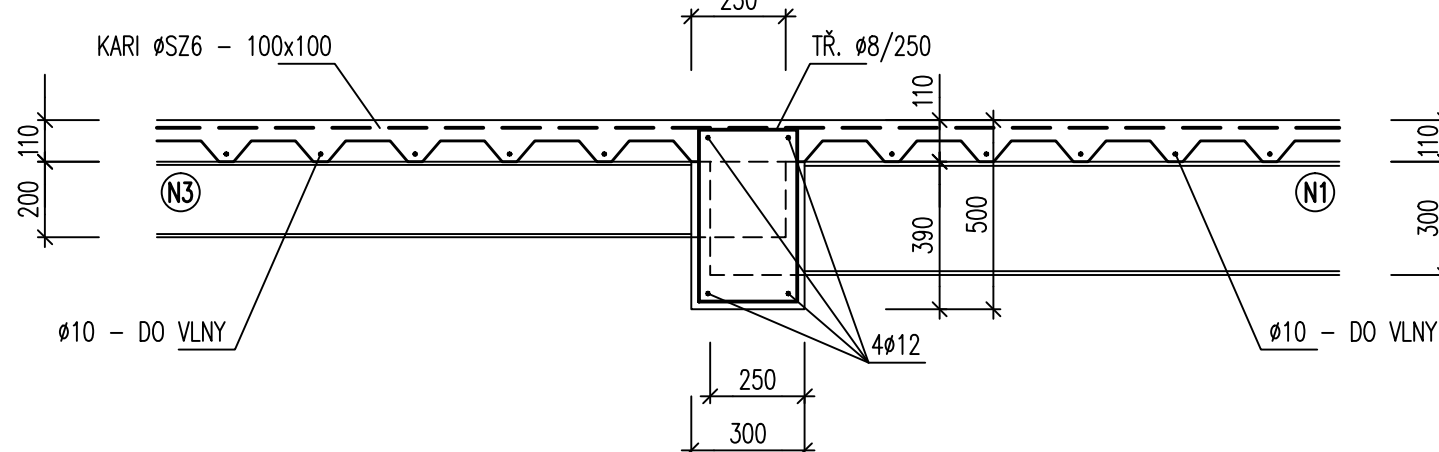


DETAIL C - VĚNEC V2 - OKRAJ
M 1:20

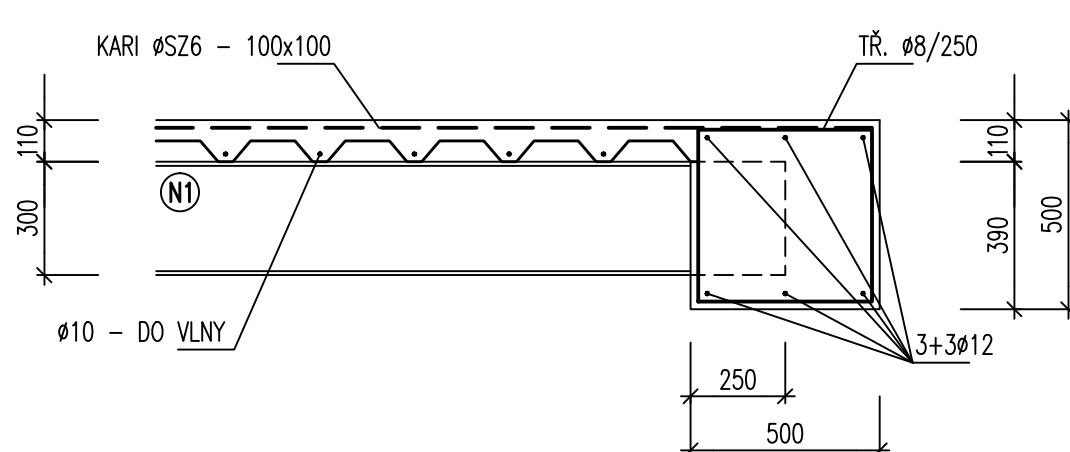


DETAIL D - VĚNEC V3 - OKRAJ
M 1:20

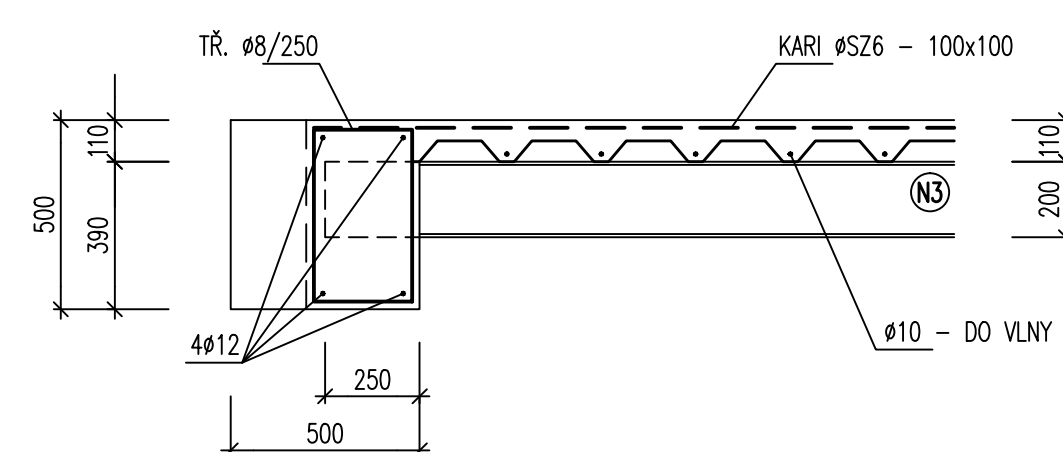


DETAIL E – PRŮVLAK P1
M 1:20

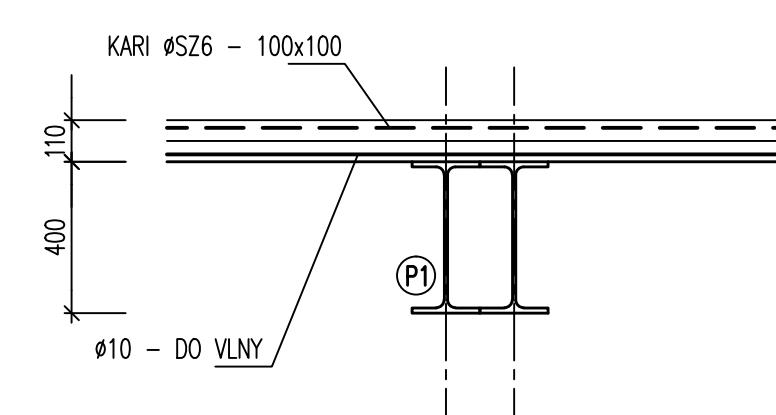


DETAIL KP1 – KOTVENÍ STŘEŠ. RÁMŮ
M 1:20

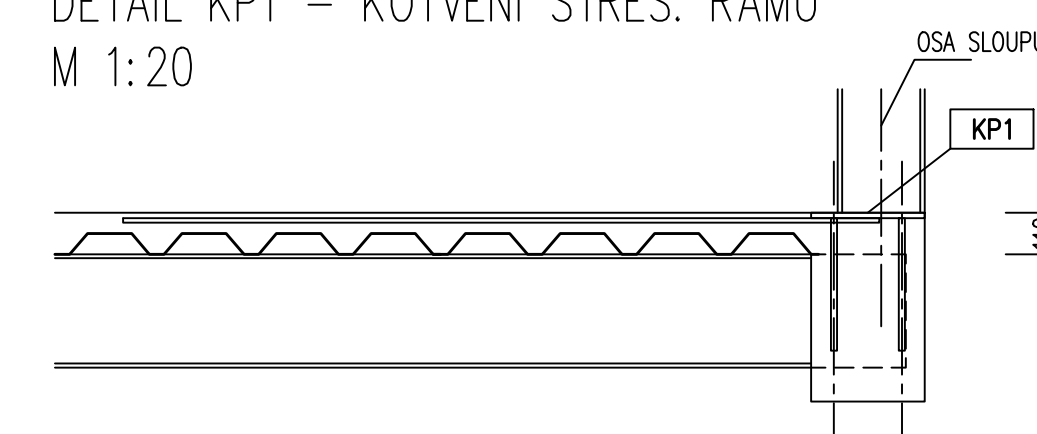

KP1 – ŘEŠENÍ
M 1:10

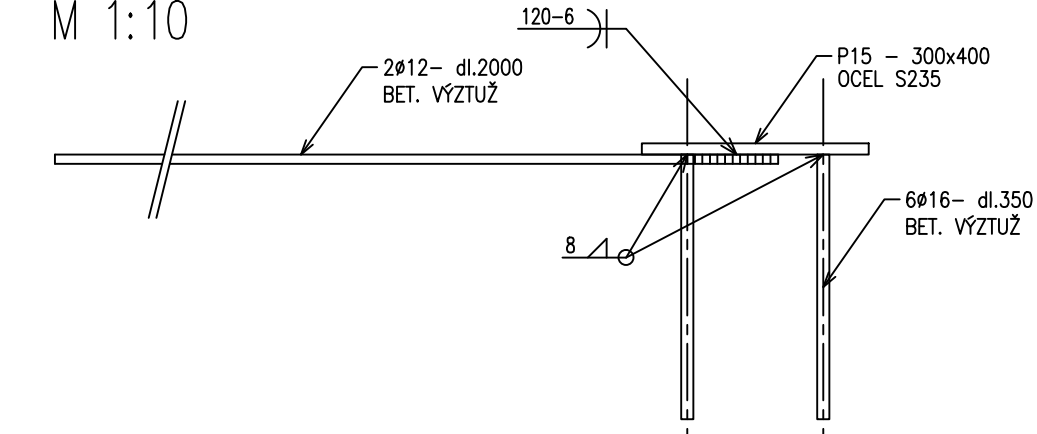


KP1 – PŪDORYS
M 1:10

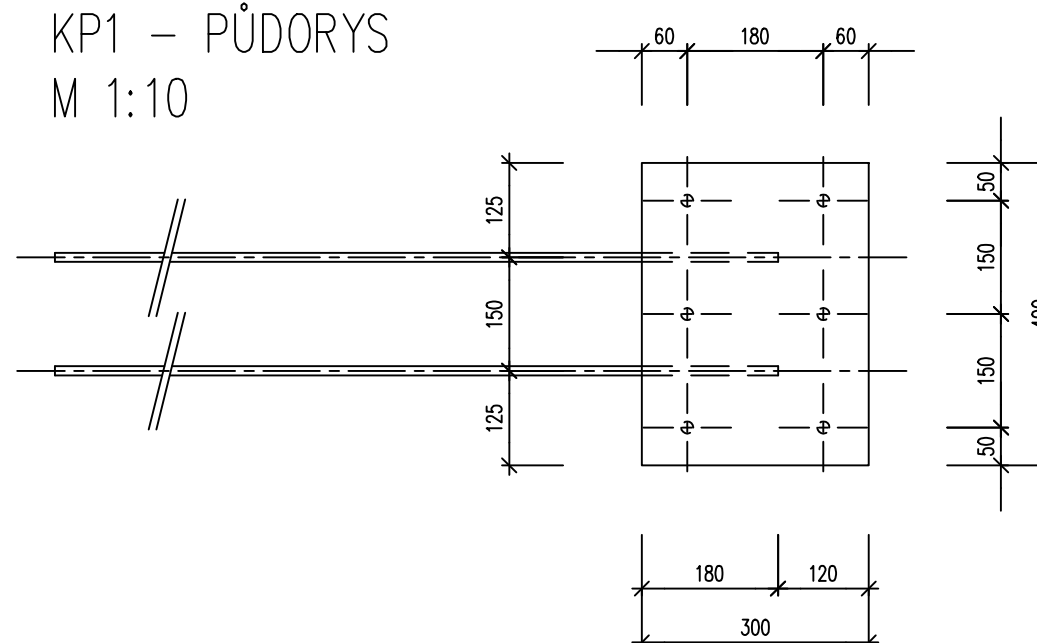

LEGENDA

- (N1) – IPE 300 – 8,70m
 – IPE 300 – 8,50m
 (N2) – IPE 240 – 6,55m
 – IPE 240 – 4,80m
 (N3) – IPE 200 – 4,70m
 – IPE 200 – 4,50m
 – IPE 200 – 2,60m
 (P1) – IPE 400 – 8,50m
 (TR) – TR 55/250 – 320,52m2
 KP1 – KOTEVNÝ PRVEK – 8ks

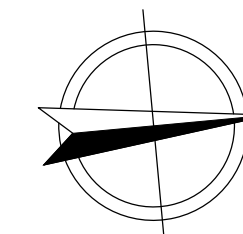[illegible]