


VÝZTUŽ PRŮVLAKU P2

POHLED

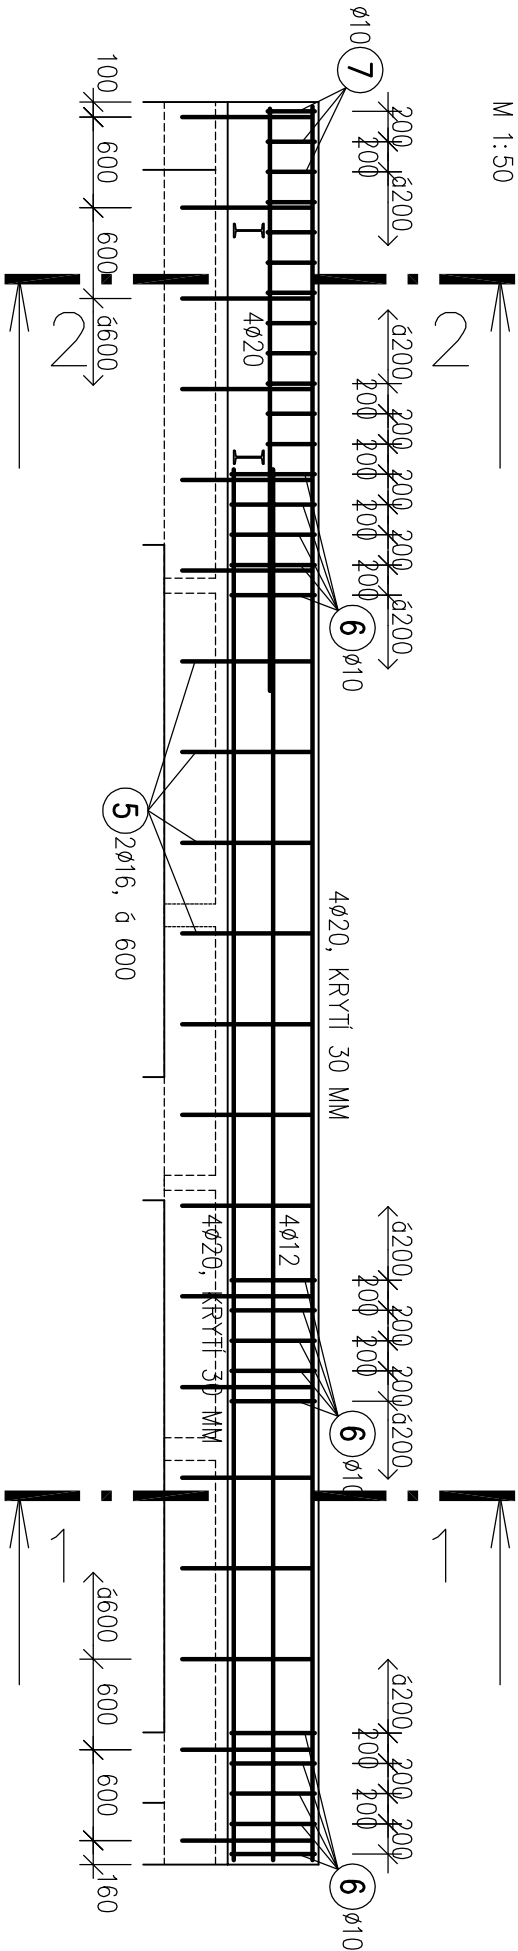

1 4ø20, DL.11600, KS 4


2 4ø12, DL.9200, KS 4

3 4ø20, DL.3850, KS 4

4 4ø20, DL.9200, KS 4

ŘEZ 1-1


M 1:20

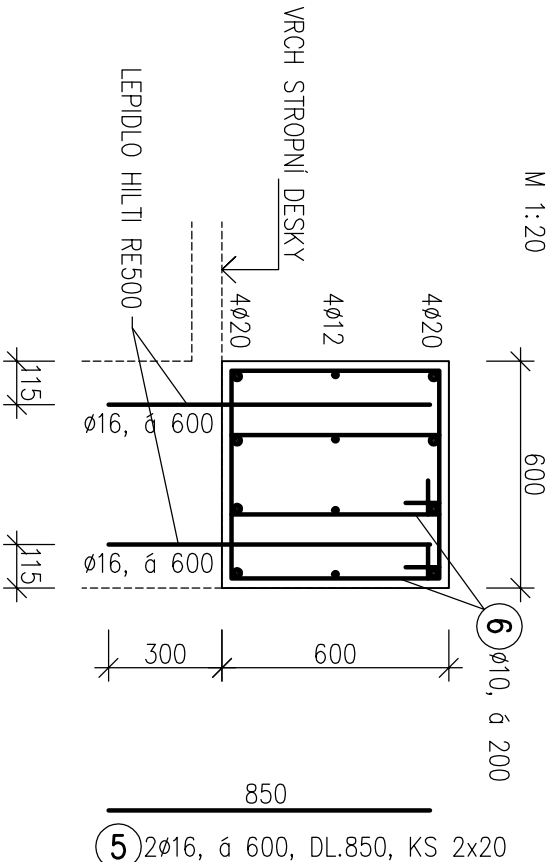

5 2ø16, á 600, DL.850, KS 2x20

ŘEZ 2-2

M 1:20

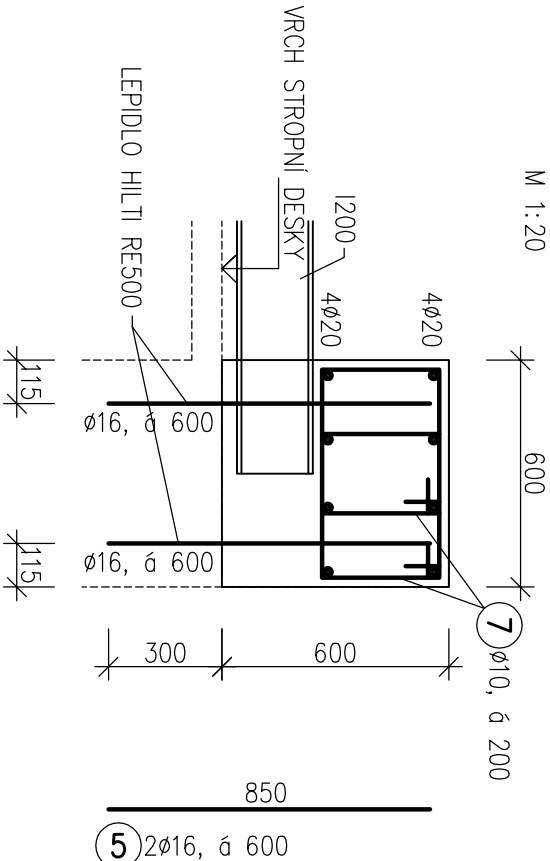

5 2ø16, á 600

BETON C25/30 XC1
OCEL B500B
KRYTÍ 30 MM

VÝPIS VÝZTUŽE							
OCEL B500B							
POL	PROFIL	DL.	KS	10	12	16	20
1	20	11,60	4				46,40
2	12	9,20	4		36,80		
3	20	3,85	4				15,40
4	20	9,20	4				36,80
5	16	0,85	40			34,00	
6	10	2,10	94	197,40			
7	10	1,60	24	38,40			
CELKOVÁ DÉLKA (M)				235,80	36,80	34,00	98,60
HMOTNOST 1m ² (KG)				0,616	0,887	1,578	2,465
CELKOVÁ HMOTNOST (KG)				145,3	32,7	53,6	243,0
SPOTŘEBA CELKEM (KG)							475 KG

PRŮVLAKU P2

M 1:50, 1:20

HEŘMANOV MĚSTEC Č.P.4

6 2ø10, á 200, DL.2100, KS 2x47

7 2ø10, á 200, DL.1600, KS 2x12