
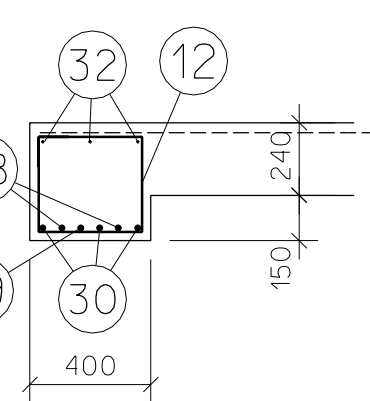
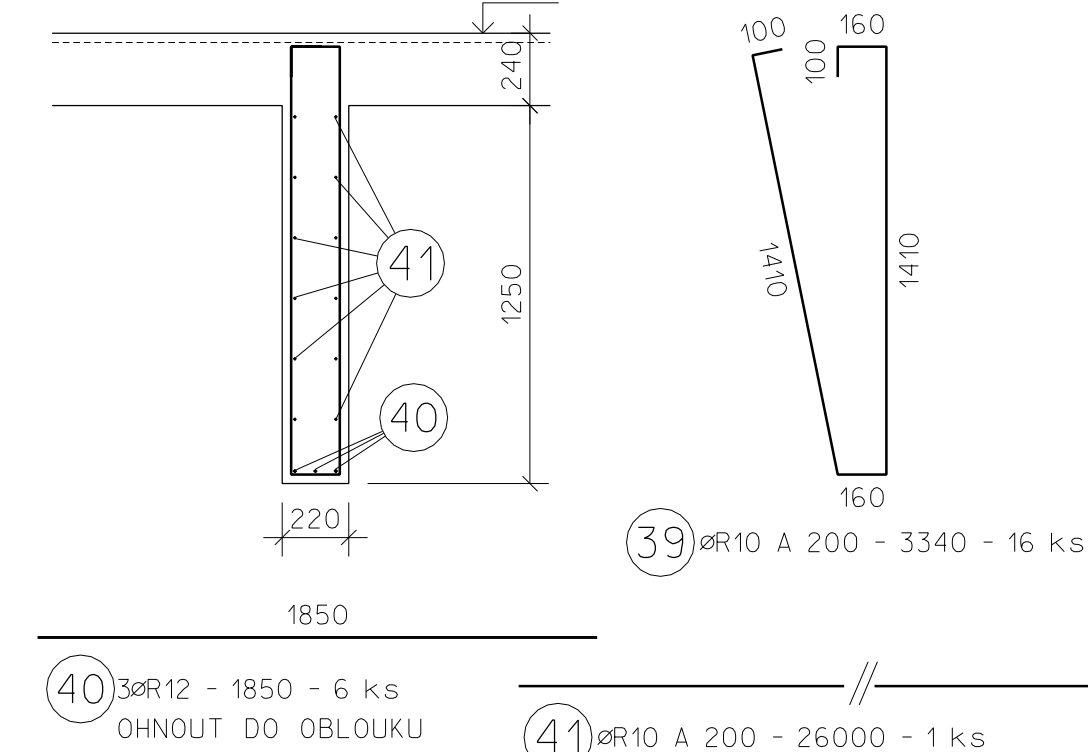
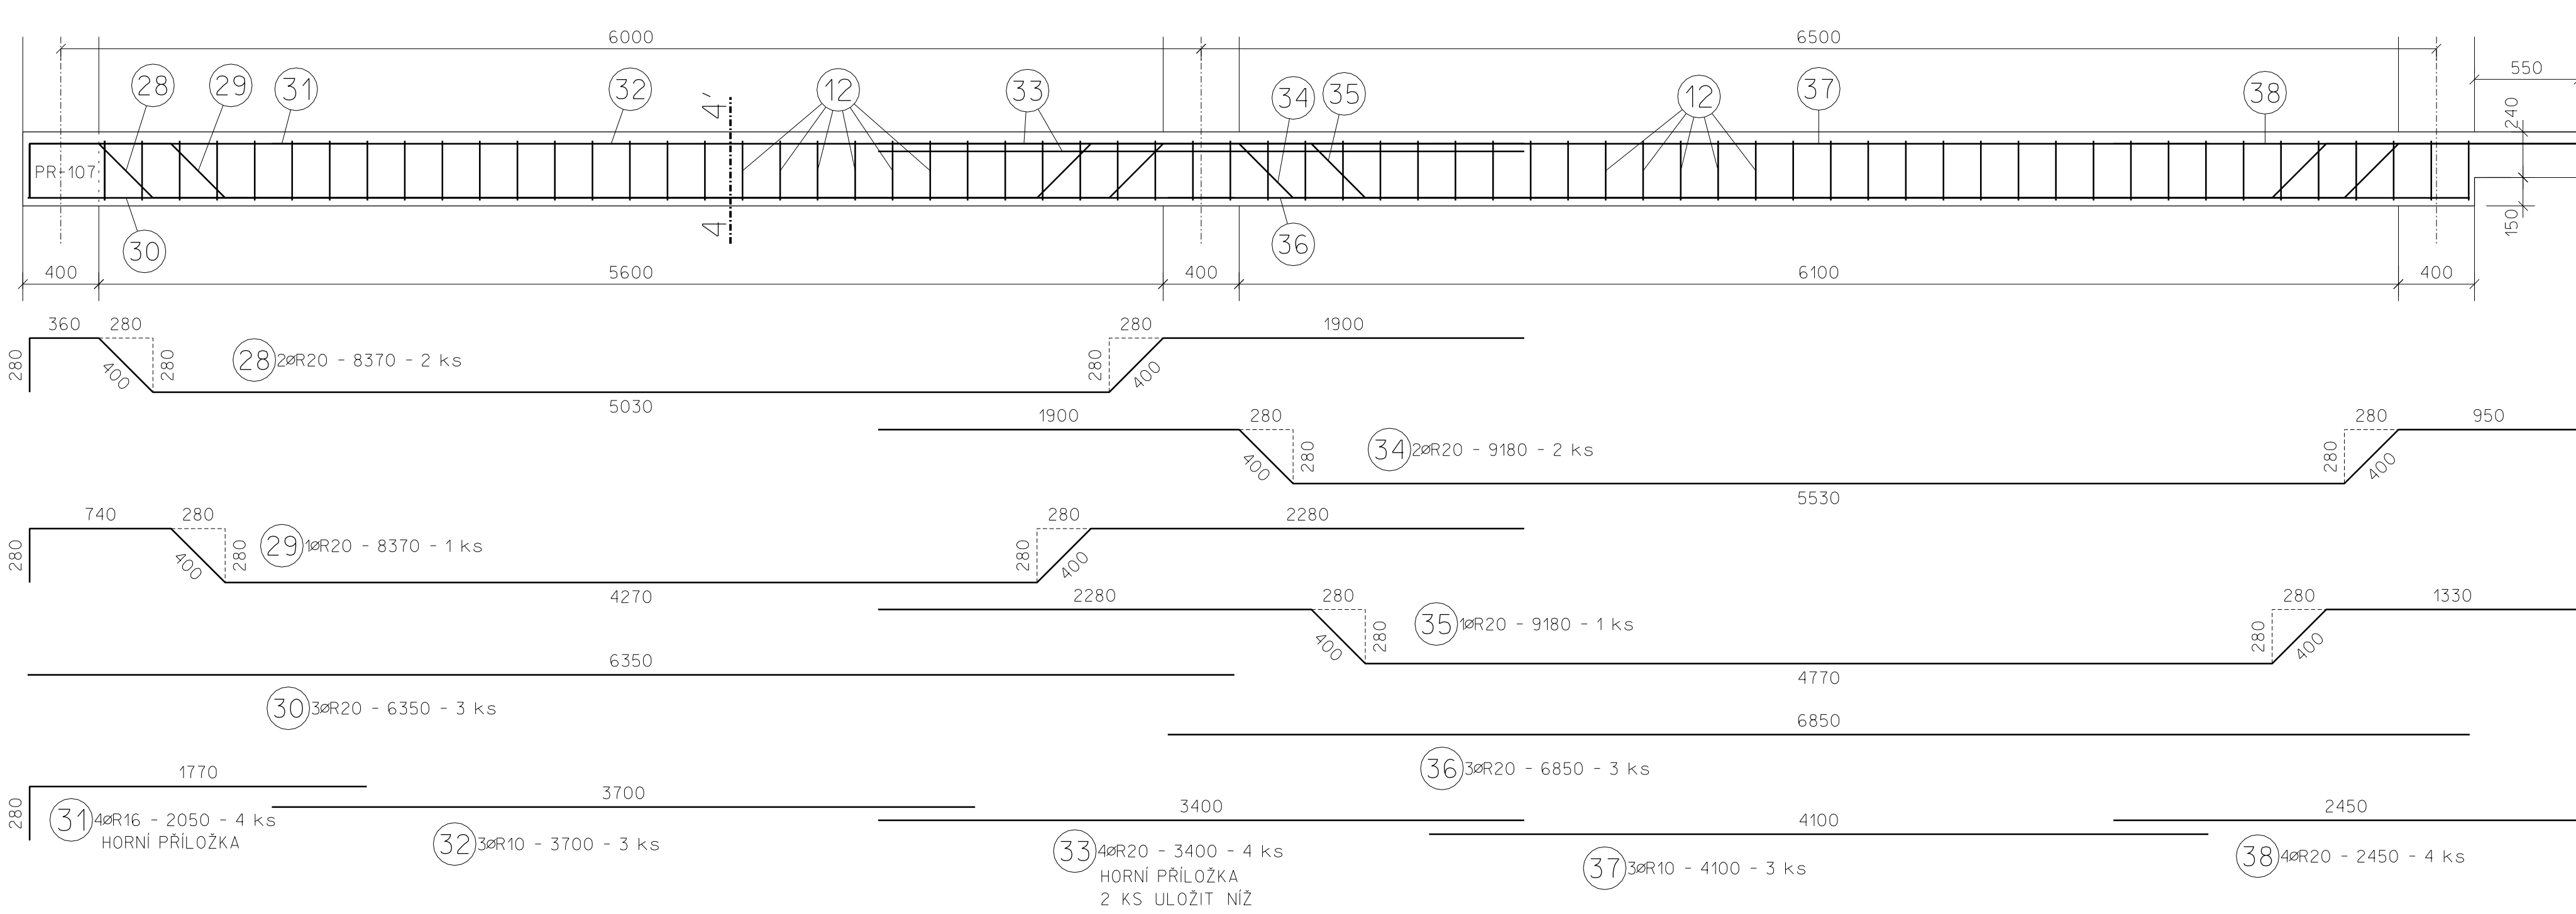
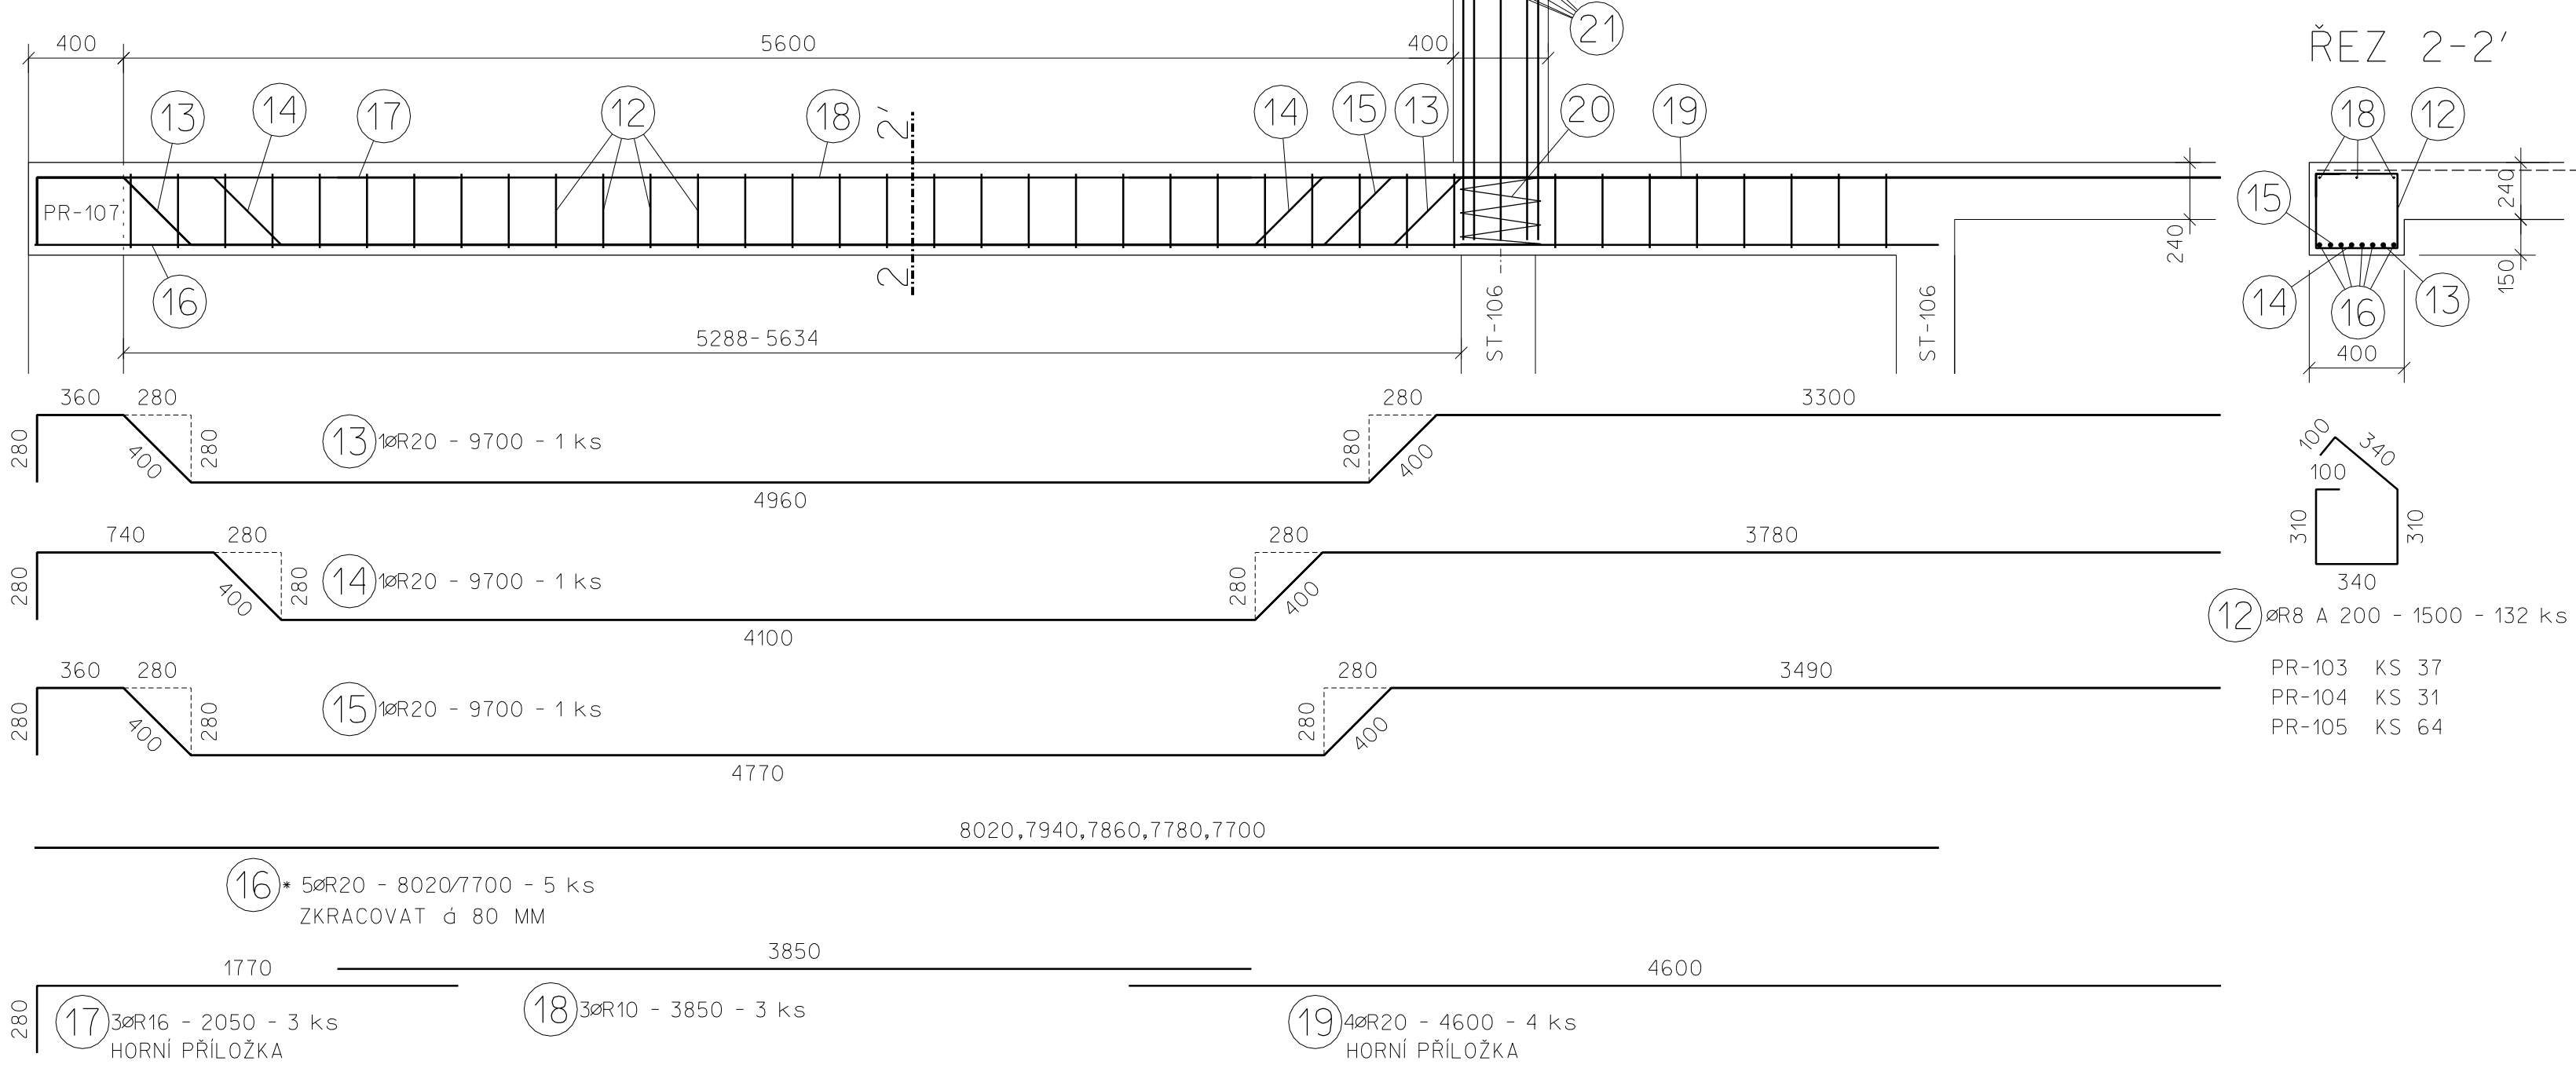
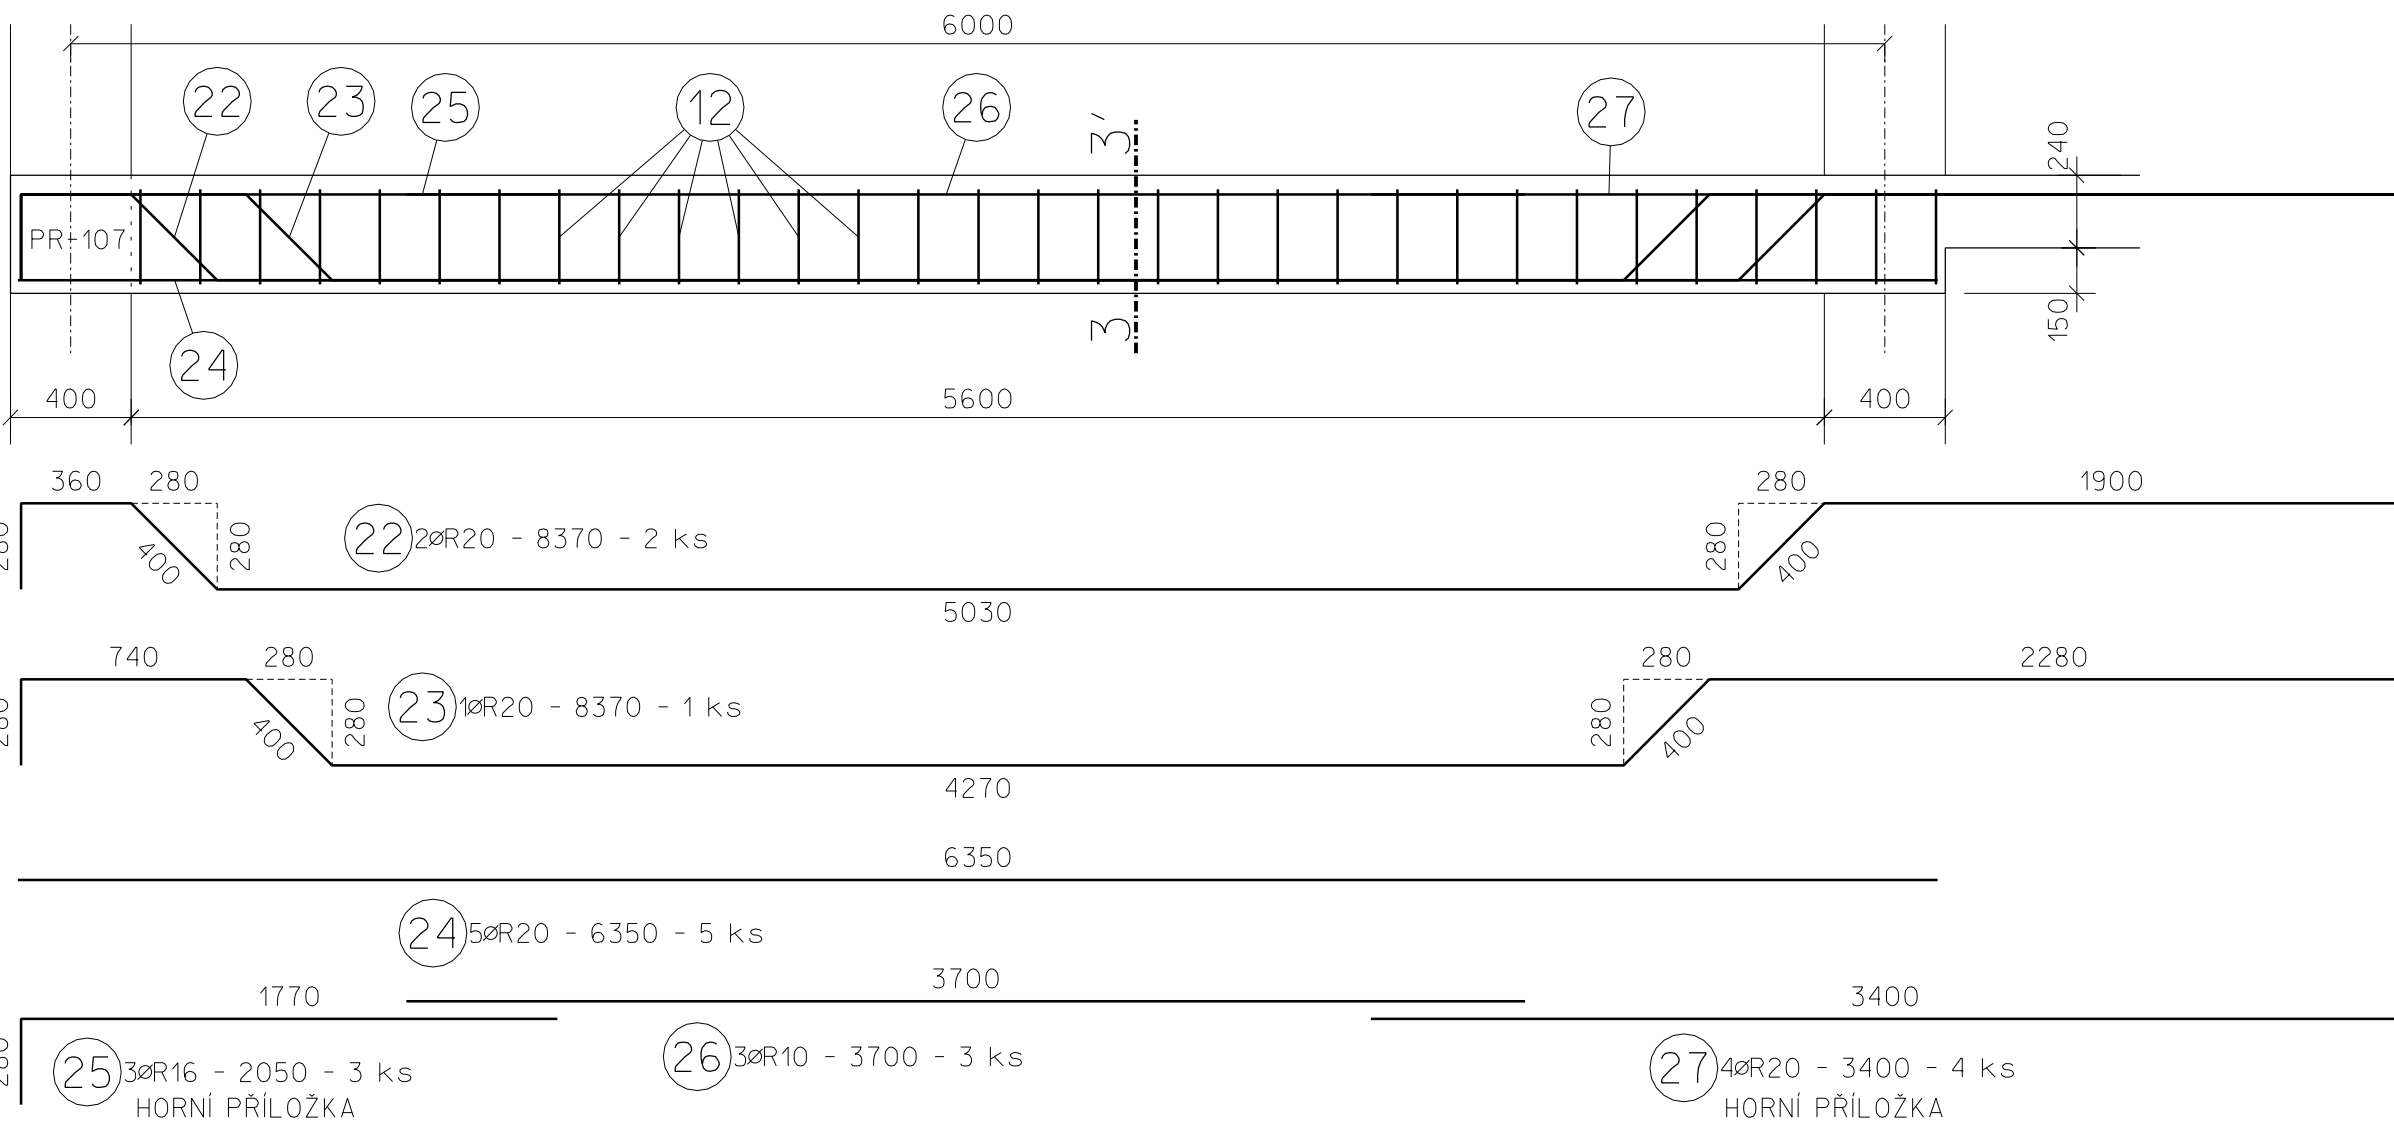
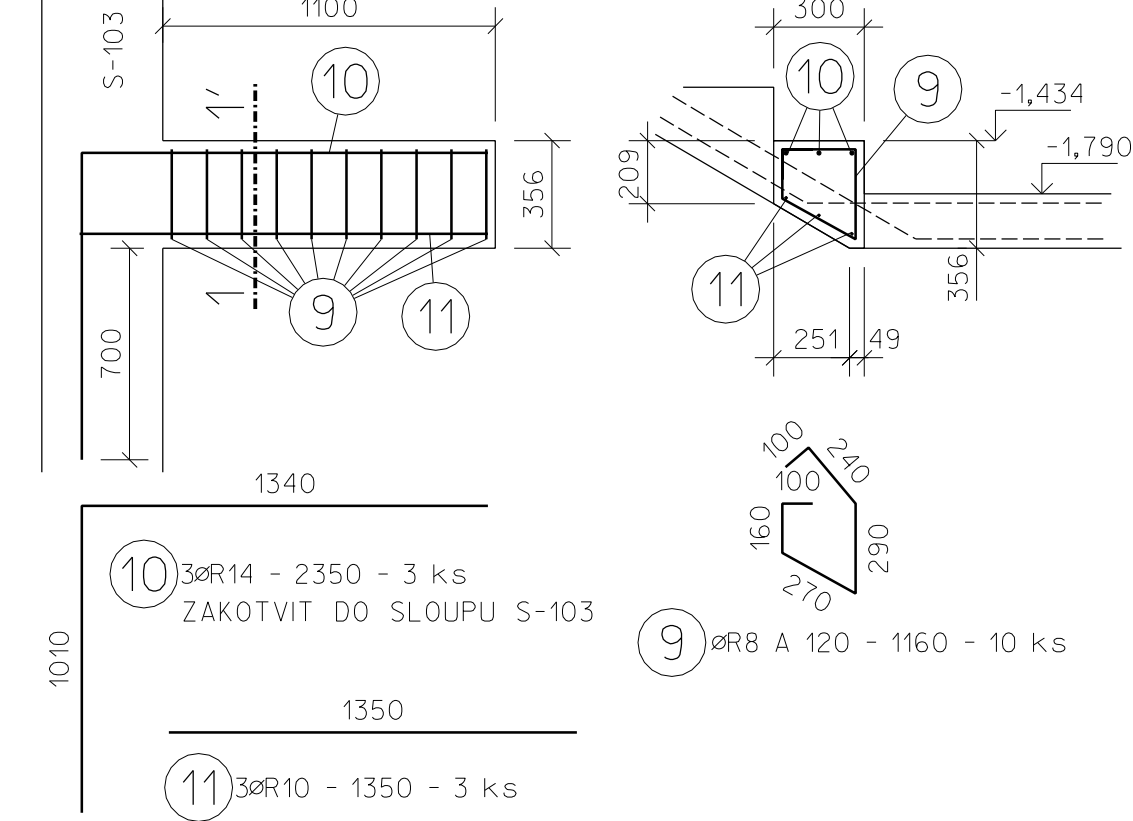
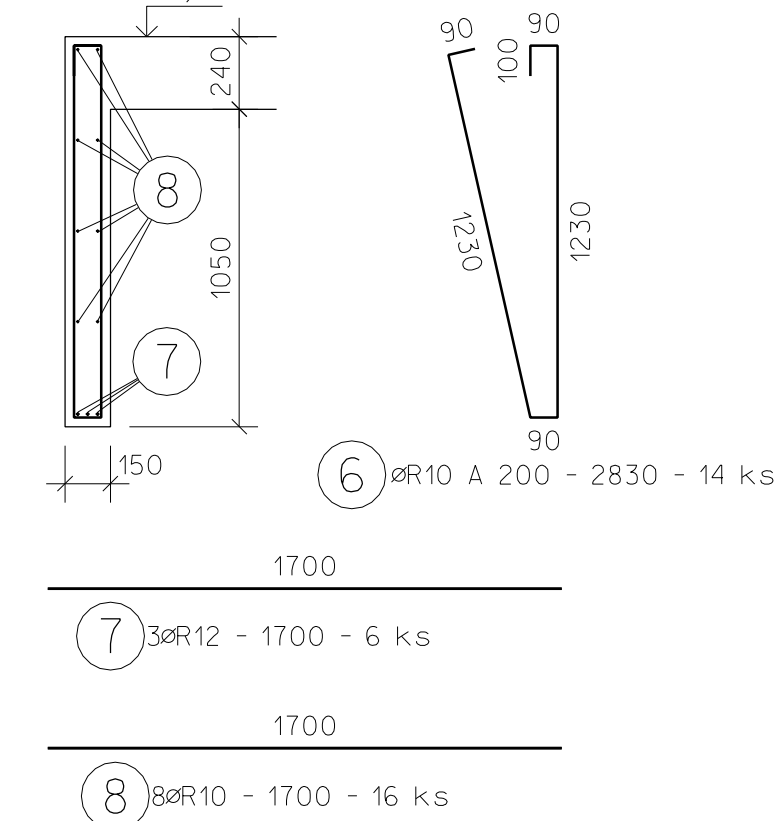
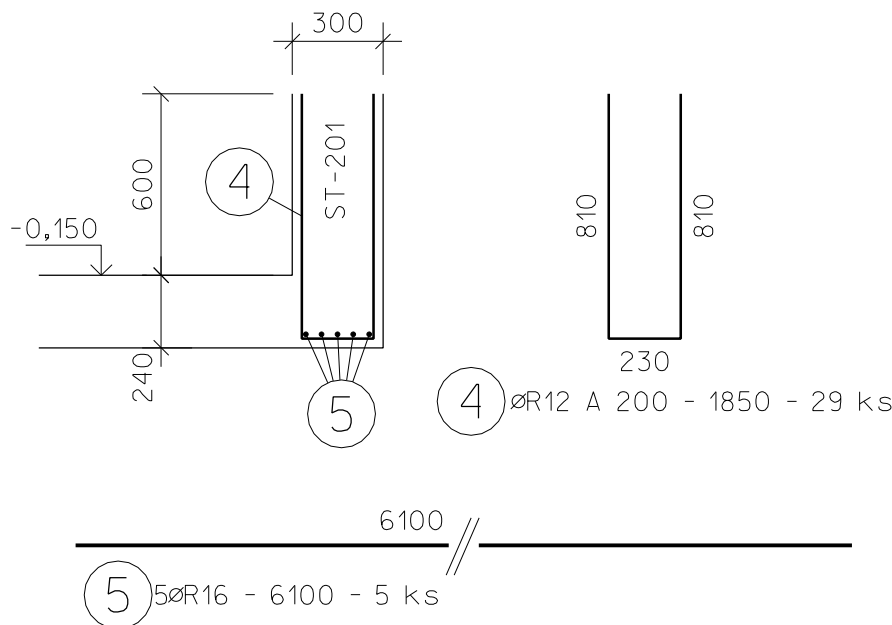


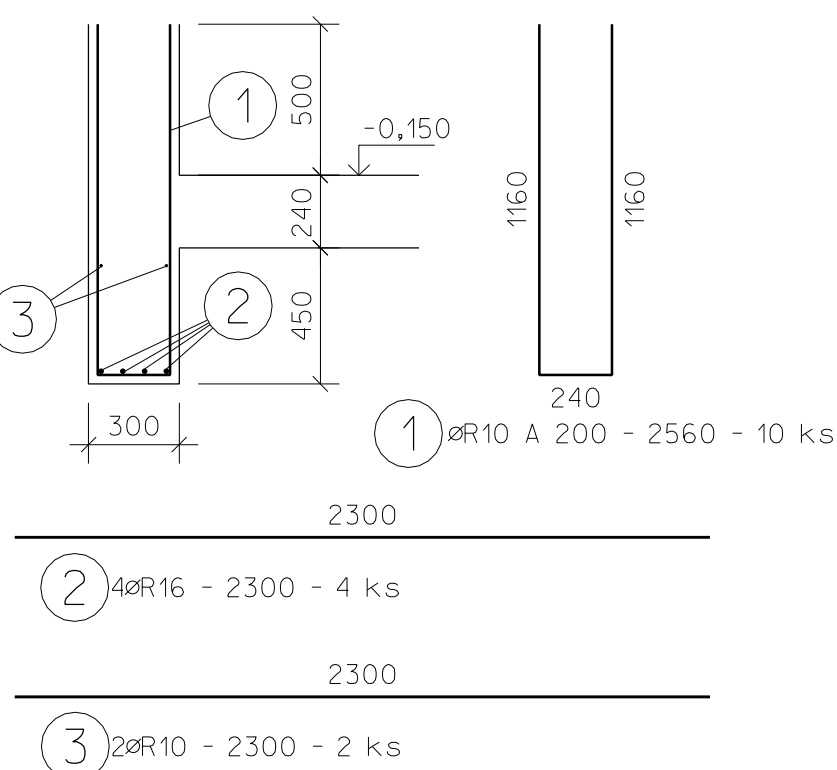

BETON C 25/30 XC1
OCEL 10 505
KRYTÍ 25 MM

[illegible]