



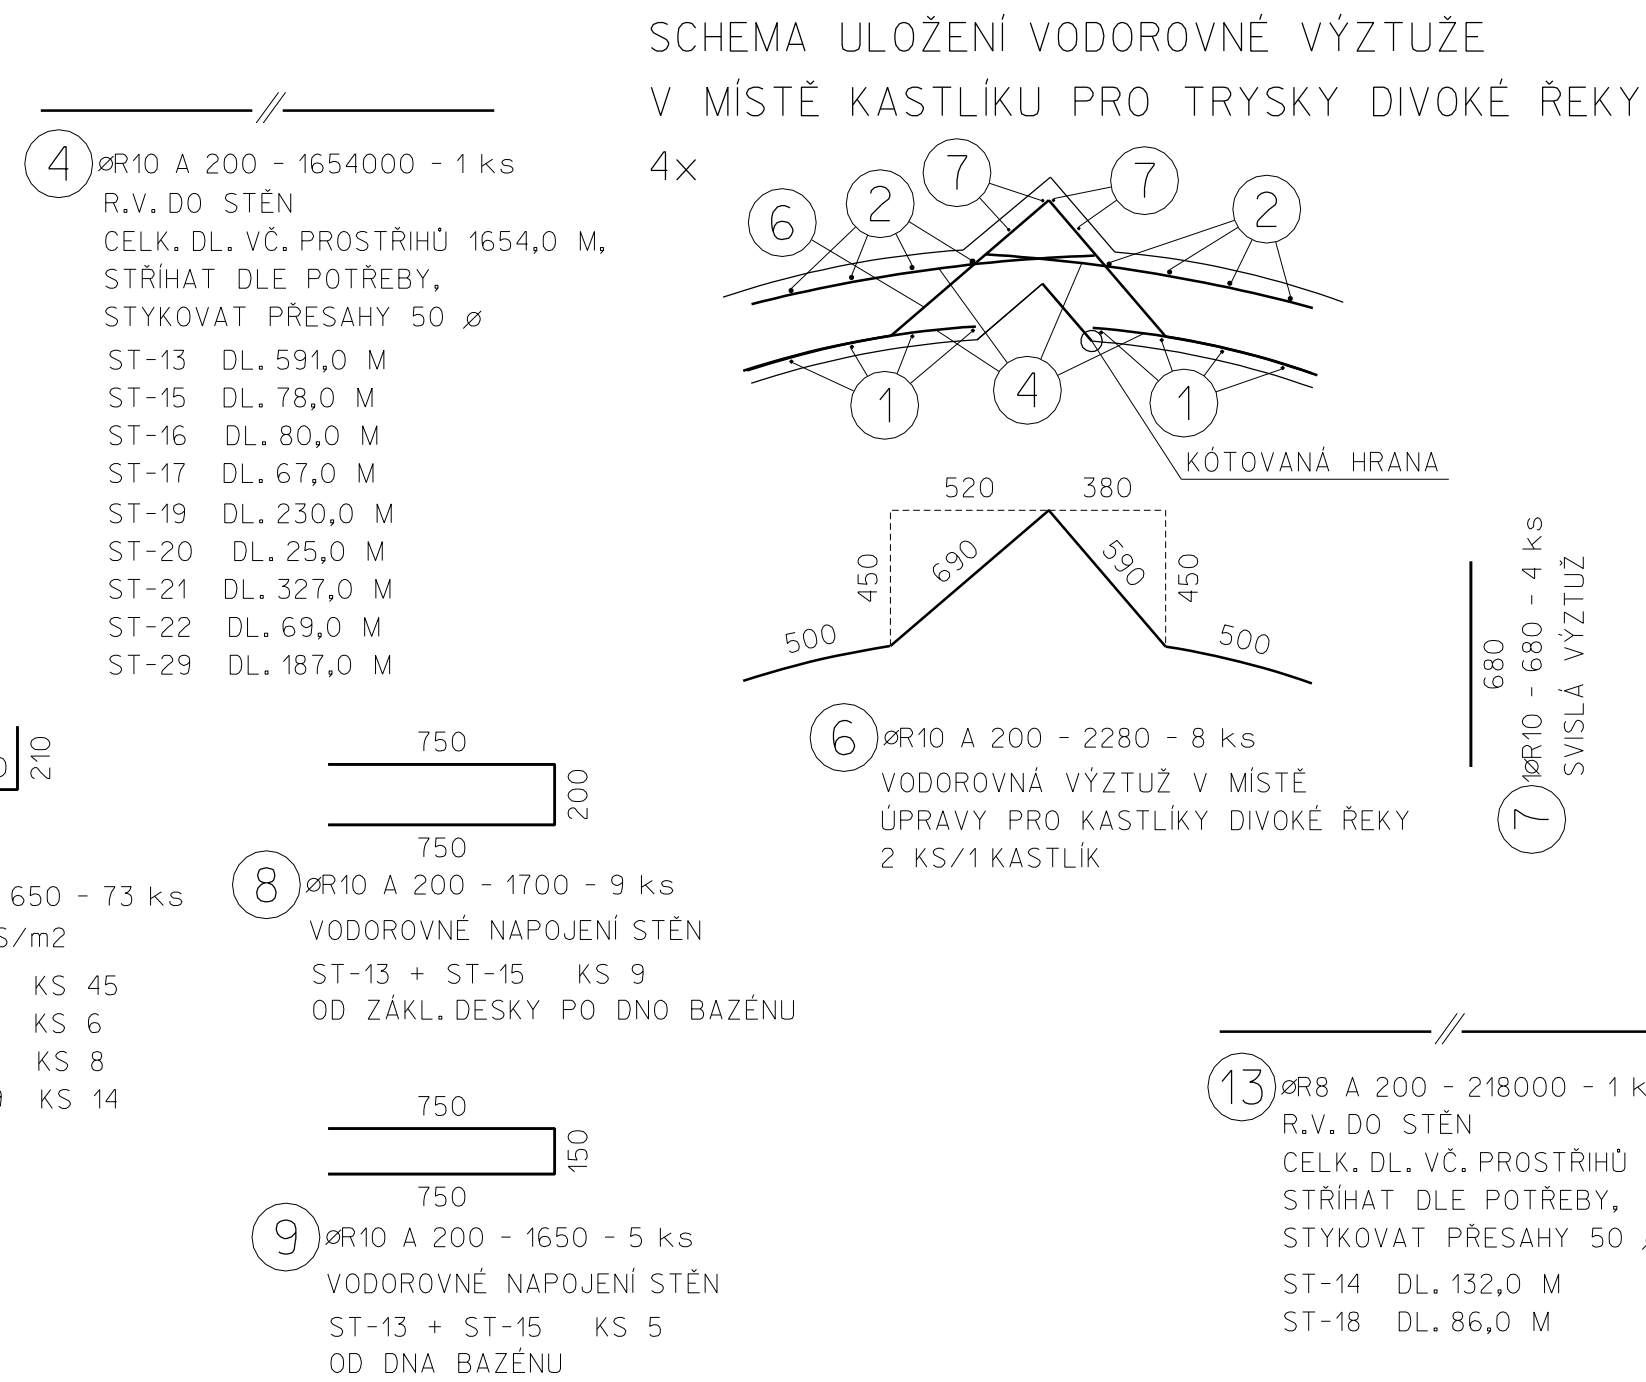





[illegible][illegible]

21 PR10 A 200 - 1500 - 40 ks
VODOROVNÁ VÝZTUŽ ROHUJ
ST-16 + ST-18 KS 10
ST-21 KS 10
ST-20 + ST-21 KS 10
ST-21 + ST-22 KS 10

22 PR12 A 200 - 2400 - 19 ks
PR14 A 200 - 2500 - 19 ks

23 PR10 A 200 - 2000 - 18 ks
VODOROVNÉ NÁPOJEJENÍ STĚN
ST-15,16 + ST-17






[illegible]








Notes:

- KOT. VÝZTUŽ ZE ZÁKL. DESKY (Reinforcement level from base slab).

Číslo položky	Průměr [mm]	Déška [m]	Počet [ks]	Celkem [m]				
				øR8	øR10	øR12	øR14	øR16
1	R12	3,150	75			234,75		
2	R14	3,150	75				234,75	
3	R12	2,720	75			204,00		
4	R10	1654,000	1		1654,00			
5	R8	0,650	73	47,45				
6	R10	2,280	8			18,24		
7	R10	0,680	4			2,72		
8	R10	1,700	9			15,30		
9	R10	1,650	5			8,25		
10	R14	2,070	56				115,92	
11	R14	3,550	28				99,40	
12	R8	0,650	76	49,40				
13	R8	218,000	1	218,00				
14	R12	2,960	14			41,44		
15	R14	2,960	14				41,44	
16	R12	1,580	14			22,12		
17	R10	1,110	14		15,54			
18	R10	1,620	14		22,68			
19	R10	1,200	4		4,80			
20	R8	48,000	1	48,00				
21	R12	2,400	19			45,60		
22	R14	2,500	19				47,50	
23	R10	2,000	18		36,00			
24	R10	1,500	40		60,00			
25	R10	1,900	40		76,00			
26	R12	3,550	18			63,90		
27	R8	0,750	8	6,00				
28	R12	2,400	92			220,80		
29	R12	2,070	234			484,38		
30	R10	1,700	40		68,00			
31	R12	1,170	8			9,36		
32	R8	0,850	14	11,90				
33	R10	1,900	26		49,40			
34	R8	1,060	6	6,36				
35	R10	1,480	15		22,20			
36	R10	1,750	27		47,25			
37	R14	3,870	6			23,22		
38	R14	3,870	10			38,70		
39	R14	2,410	2			4,82		
40	R12	2,410	4			9,64		
41	R12	2,515	2			5,03		
42	R12	2,170	24			55,44		
43	R12	3,870	16			61,92		
44	R10	1,730	15		25,95			
45	R12	2,800	3		8,40			
46	R10	2,800	2		5,60			
47	R14	6,500	3			19,50		
48	R16	1,600	8				12,80	
49	R8	5,300	1	5,30				
50	R10	1,500	10		15,00			
				m	392,41	2146,93	1466,77	625,25
				kg/m	0,396	0,617	0,888	1,578
				kg	150,0	1324,7	1302,5	755,3
				kg		3557,6		202,0

25 MM (ZEVNITŘ)

KRYTÍ 25 MM

[illegible]

ING. JIŘÍ STEHNO
STATIKA STAVEBNÍCH KONSTRUKCÍ
Bartolovo 16, 760 01 ZLÍN
tel.: +420 577 210 861
e-mail: statik.stehno@centrum.cz




FORMAT	1344
DATUM	05.2010

STUPEN	DPS
MERITKO	125
ZAKRSL	1016541

ARCHIVNÍČ	PROFESÉ	Č. VÝKRESU	DOČ.
CEB	A.2	209	