



- Top row: 4800
- Row 17: $2800R12 - 4800 - 2 \text{ ks}$
- Row 16: $2800R10 - 4800 - 2 \text{ ks}$
- Row 15: $4800R12 - 2000 - 4 \text{ ks}$
- Row 18: $4800R14 - 3000 - 4 \text{ ks}$
- Bottom row: 3000

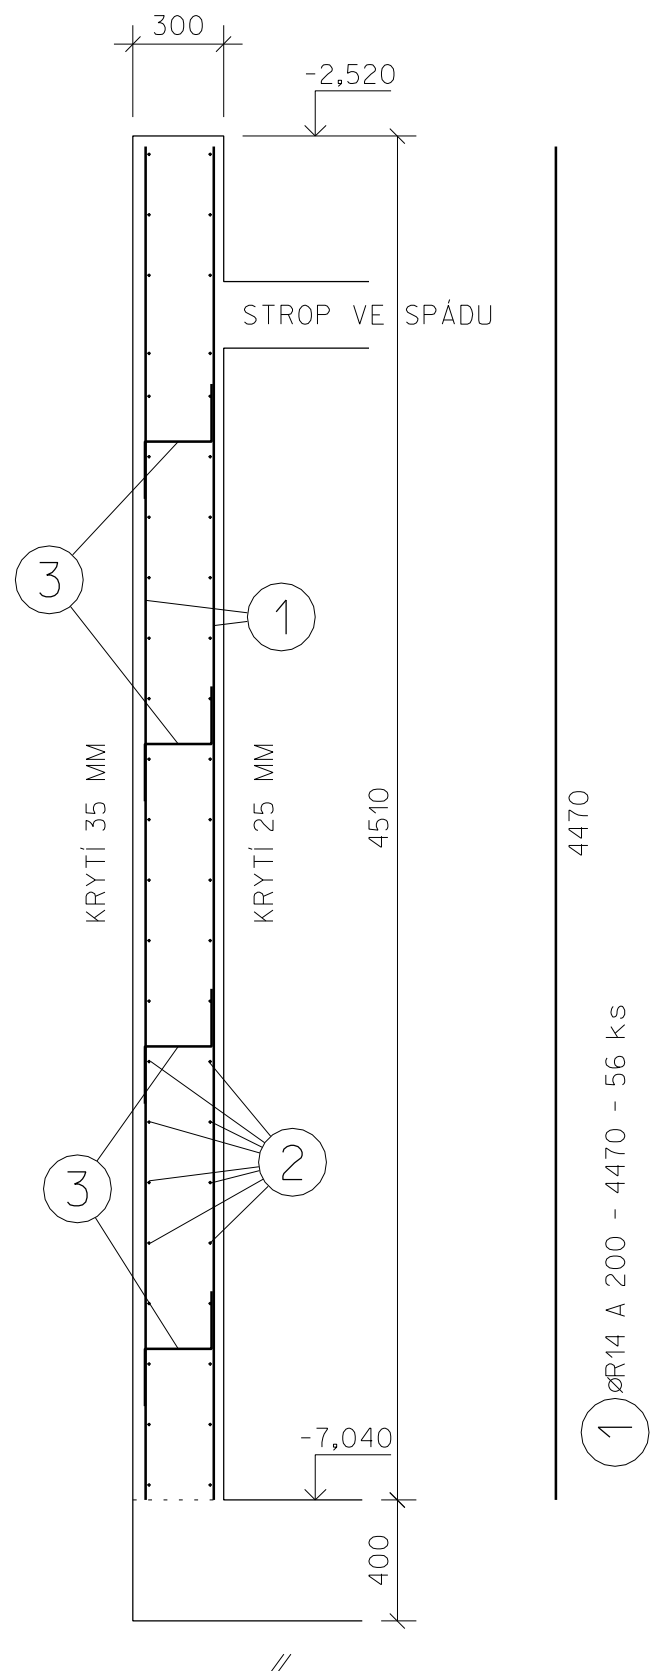



 190 220 190

3) $10R8 - 600 - 102 \text{ ks}$
 a) 1 KS/m^2

ST-24, 25 KS 12
 ST-26 KS 24
 ST-27 KS 10
 ST-28 KS 56

300

1,970

STROP VE SPÁDU

3

19

KRYTÍ 30 MM

KRYTÍ 25 MM

5070

400

-7,040

3

2

19 Ø14 A 200 - 5030 - 26 ks

5030

STŘEP VE SPÁDU

220

-3,332

3718

KRYTÍ 25 MM

KRYTÍ 35 MM


400

-7,040

300

3900

(20) PRŮMĚR 14 A 200 - 3900 - 52 ks

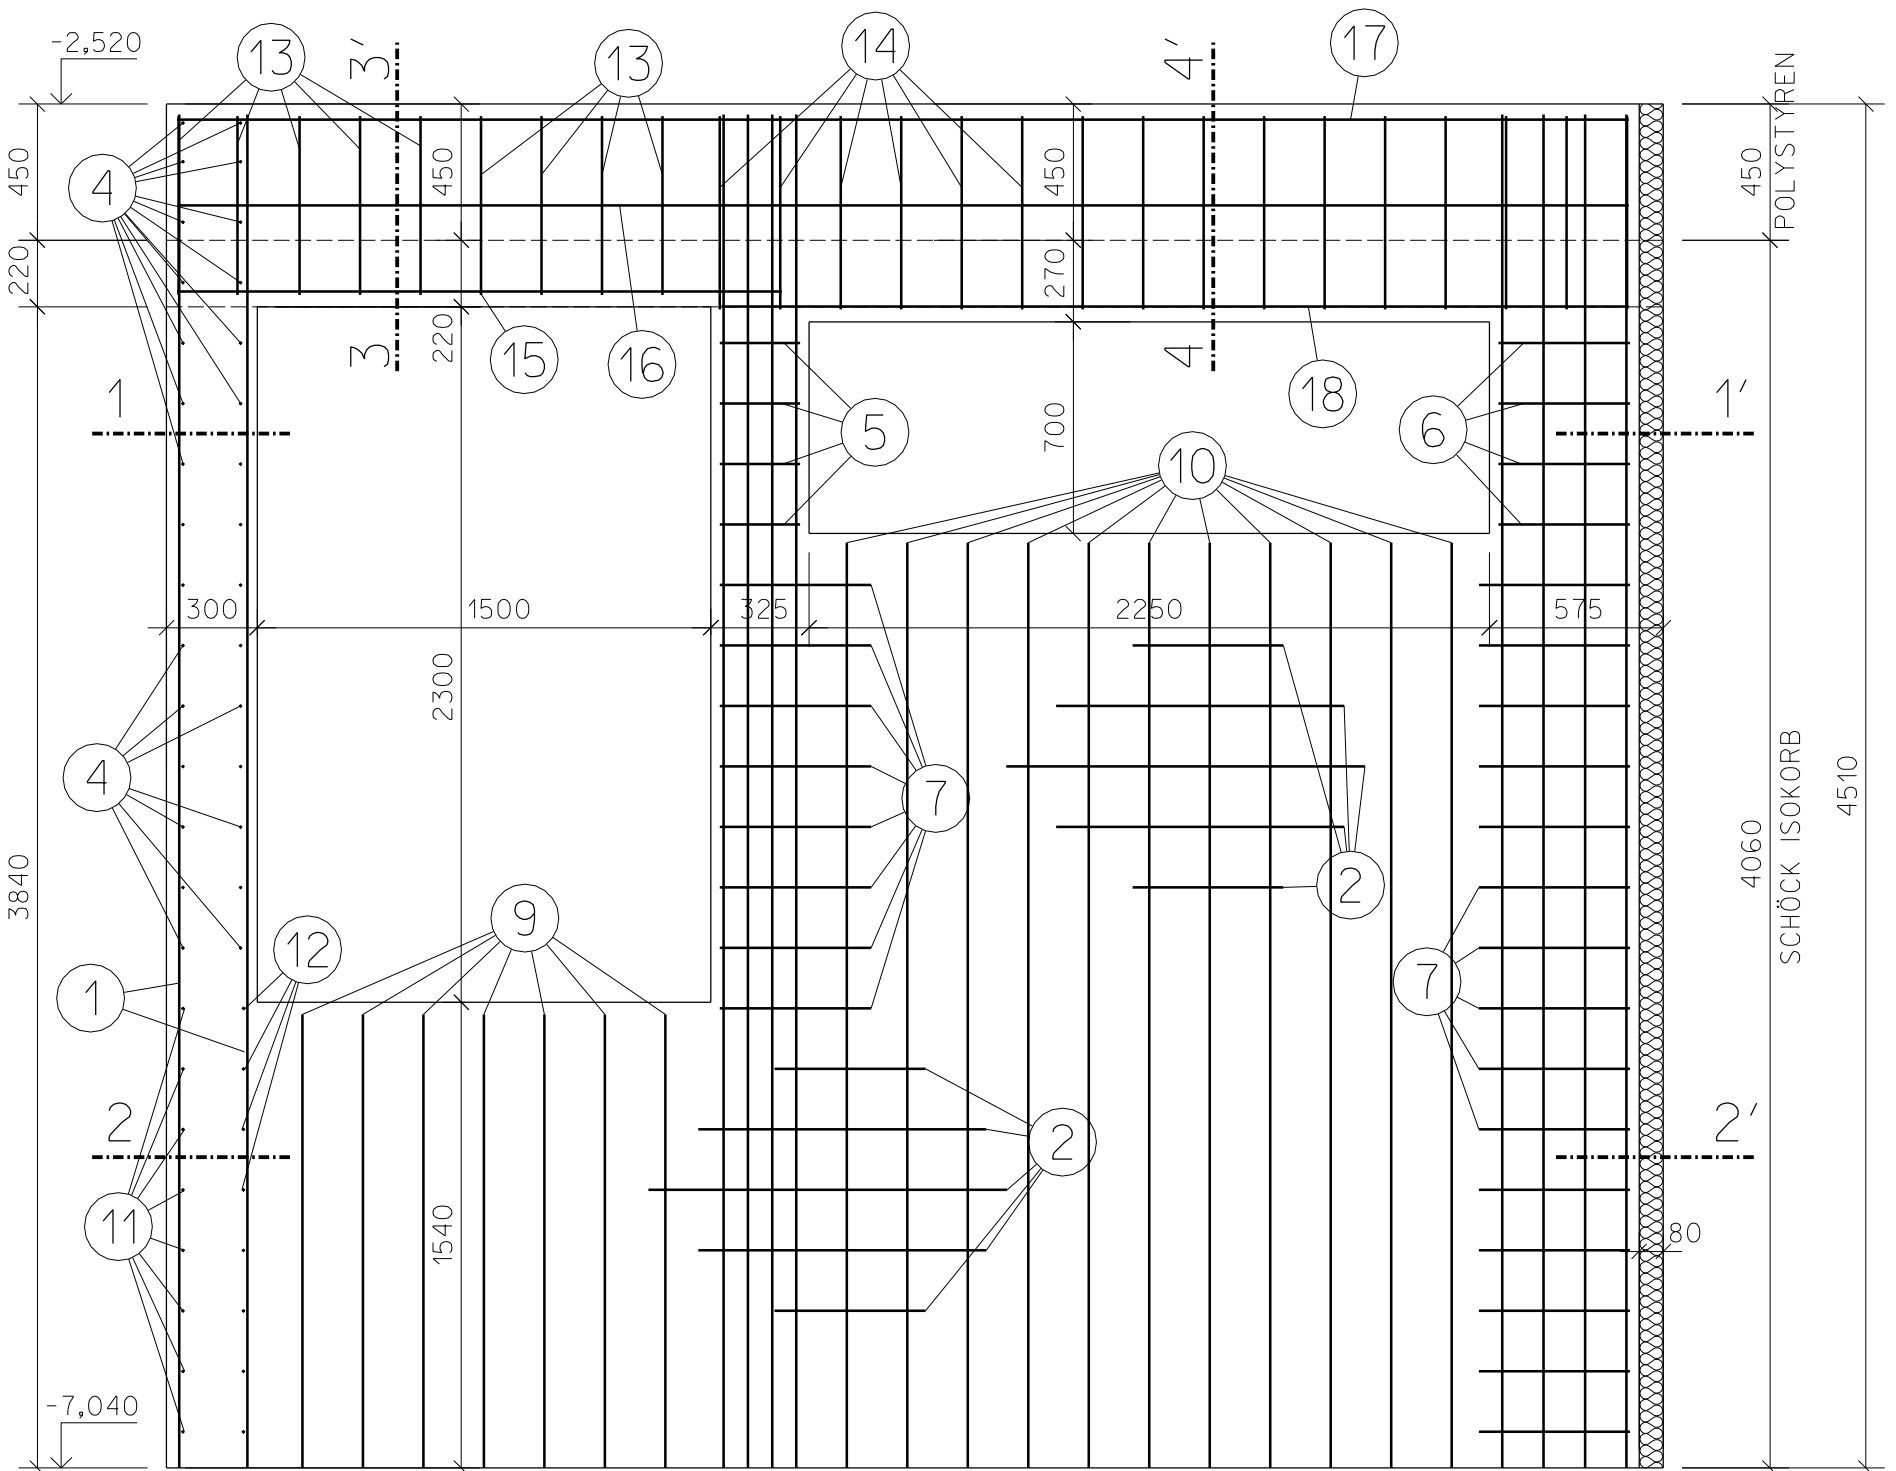











Číslo položky	Průměr [mm]	Délka [m]	Počet [ks]	Celkem [m]			
				žř18	žř10	žř12	žř14
1	R14	4,470	56				250.32
2	R10	782,000	1		782.00		
3	R8	0,600	102	61.20			
4	R10	1,700	23		39.10		
5	R10	1,200	4		4.80		
6	R10	1,540	4		6.16		
7	R10	1,200	42		50.40		
8	R14	4,470	16				71.52
9	R12	1,500	14			21.00	
10	R12	3,060	22			67.32	
11	R10	1,500	27		40.50		
12	R10	1,890	27		51.03		
13	R10	1,800	9		16.20		
14	R10	1,900	16		30.40		
15	R12	2,000	4			8.00	
16	R10	4,800	2		9.60		
17	R12	4,800	2			9.60	
18	R14	3,000	4				12.00
19	R14	5,030	26				130.78
20	R14	3,900	52				202.80
C E L K E M			m'	61.20	1030.19	105.92	667.42
			kg/m'	0.395	0.617	0.888	1.208
			kg	24.2	635.6	94.1	806.2
			kg			1560.1	

1, PRACOVNÍ SPÁRY PROVÉST VODOTĚSNÉ (VLOŽIT TĚSNÍCÍ PLECH ILLICHMAN BK).




ING. JIŘÍ STEHNO
STATIKA STAVEBNÍCH KONSTRUKCÍ
Bartošova 16, 760 01 ZLÍN
tel: +420 577 210 861
e-mail: statik.stehno@centrum.cz



VÝPRAVOVACÍ PÁNEVČOVÁ	ODP. PRO PROFESSE ING.ŠTENDRO	HLAVNÍ PROJEKTANT HLAVNÍ ÚSTŘEDÍ	ARCHITEKT HLAVNÍ ÚSTŘEDÍ, SEVČEK	 CENTROPROJEKT CENTROPROJEKT s.r.o. ŠTEFÁNKOVA 166 760 50 ZLÍN			
MÍSTO STAVBY:	HOTEL LÁZNĚ KOSTELEC 493, por.č. 45, 256/1, KOSTELEC U ZLÍNA						
INVESTOR:	ZUNGA, spol. s r. o. ZUN - KOSTELEC LÁZNĚ 493, 763 16						
AKCE:	DOKUMENTACE PRO PROVÁZENÍ STAVBY						
NOVÁ REHABILITAČNÍ DOPROVODNÁ INFRASTRUKTURA V AREÁLU HOTEL LÁZNĚ KOSTELEC U ZLÍNA					FORMÁT	6/4	
					DATUM	05.201	
					STUPEŇ	DPS	
					MĚŘÍTKO	1:25	
					ZAKLADLO	1285654	
VÝKRES:	VÝZTUŽ STĚN VE 2.PP			ADINOVČ. CEB	PROFESSE A.2	KYSEKOVČ. 210	DOD.