


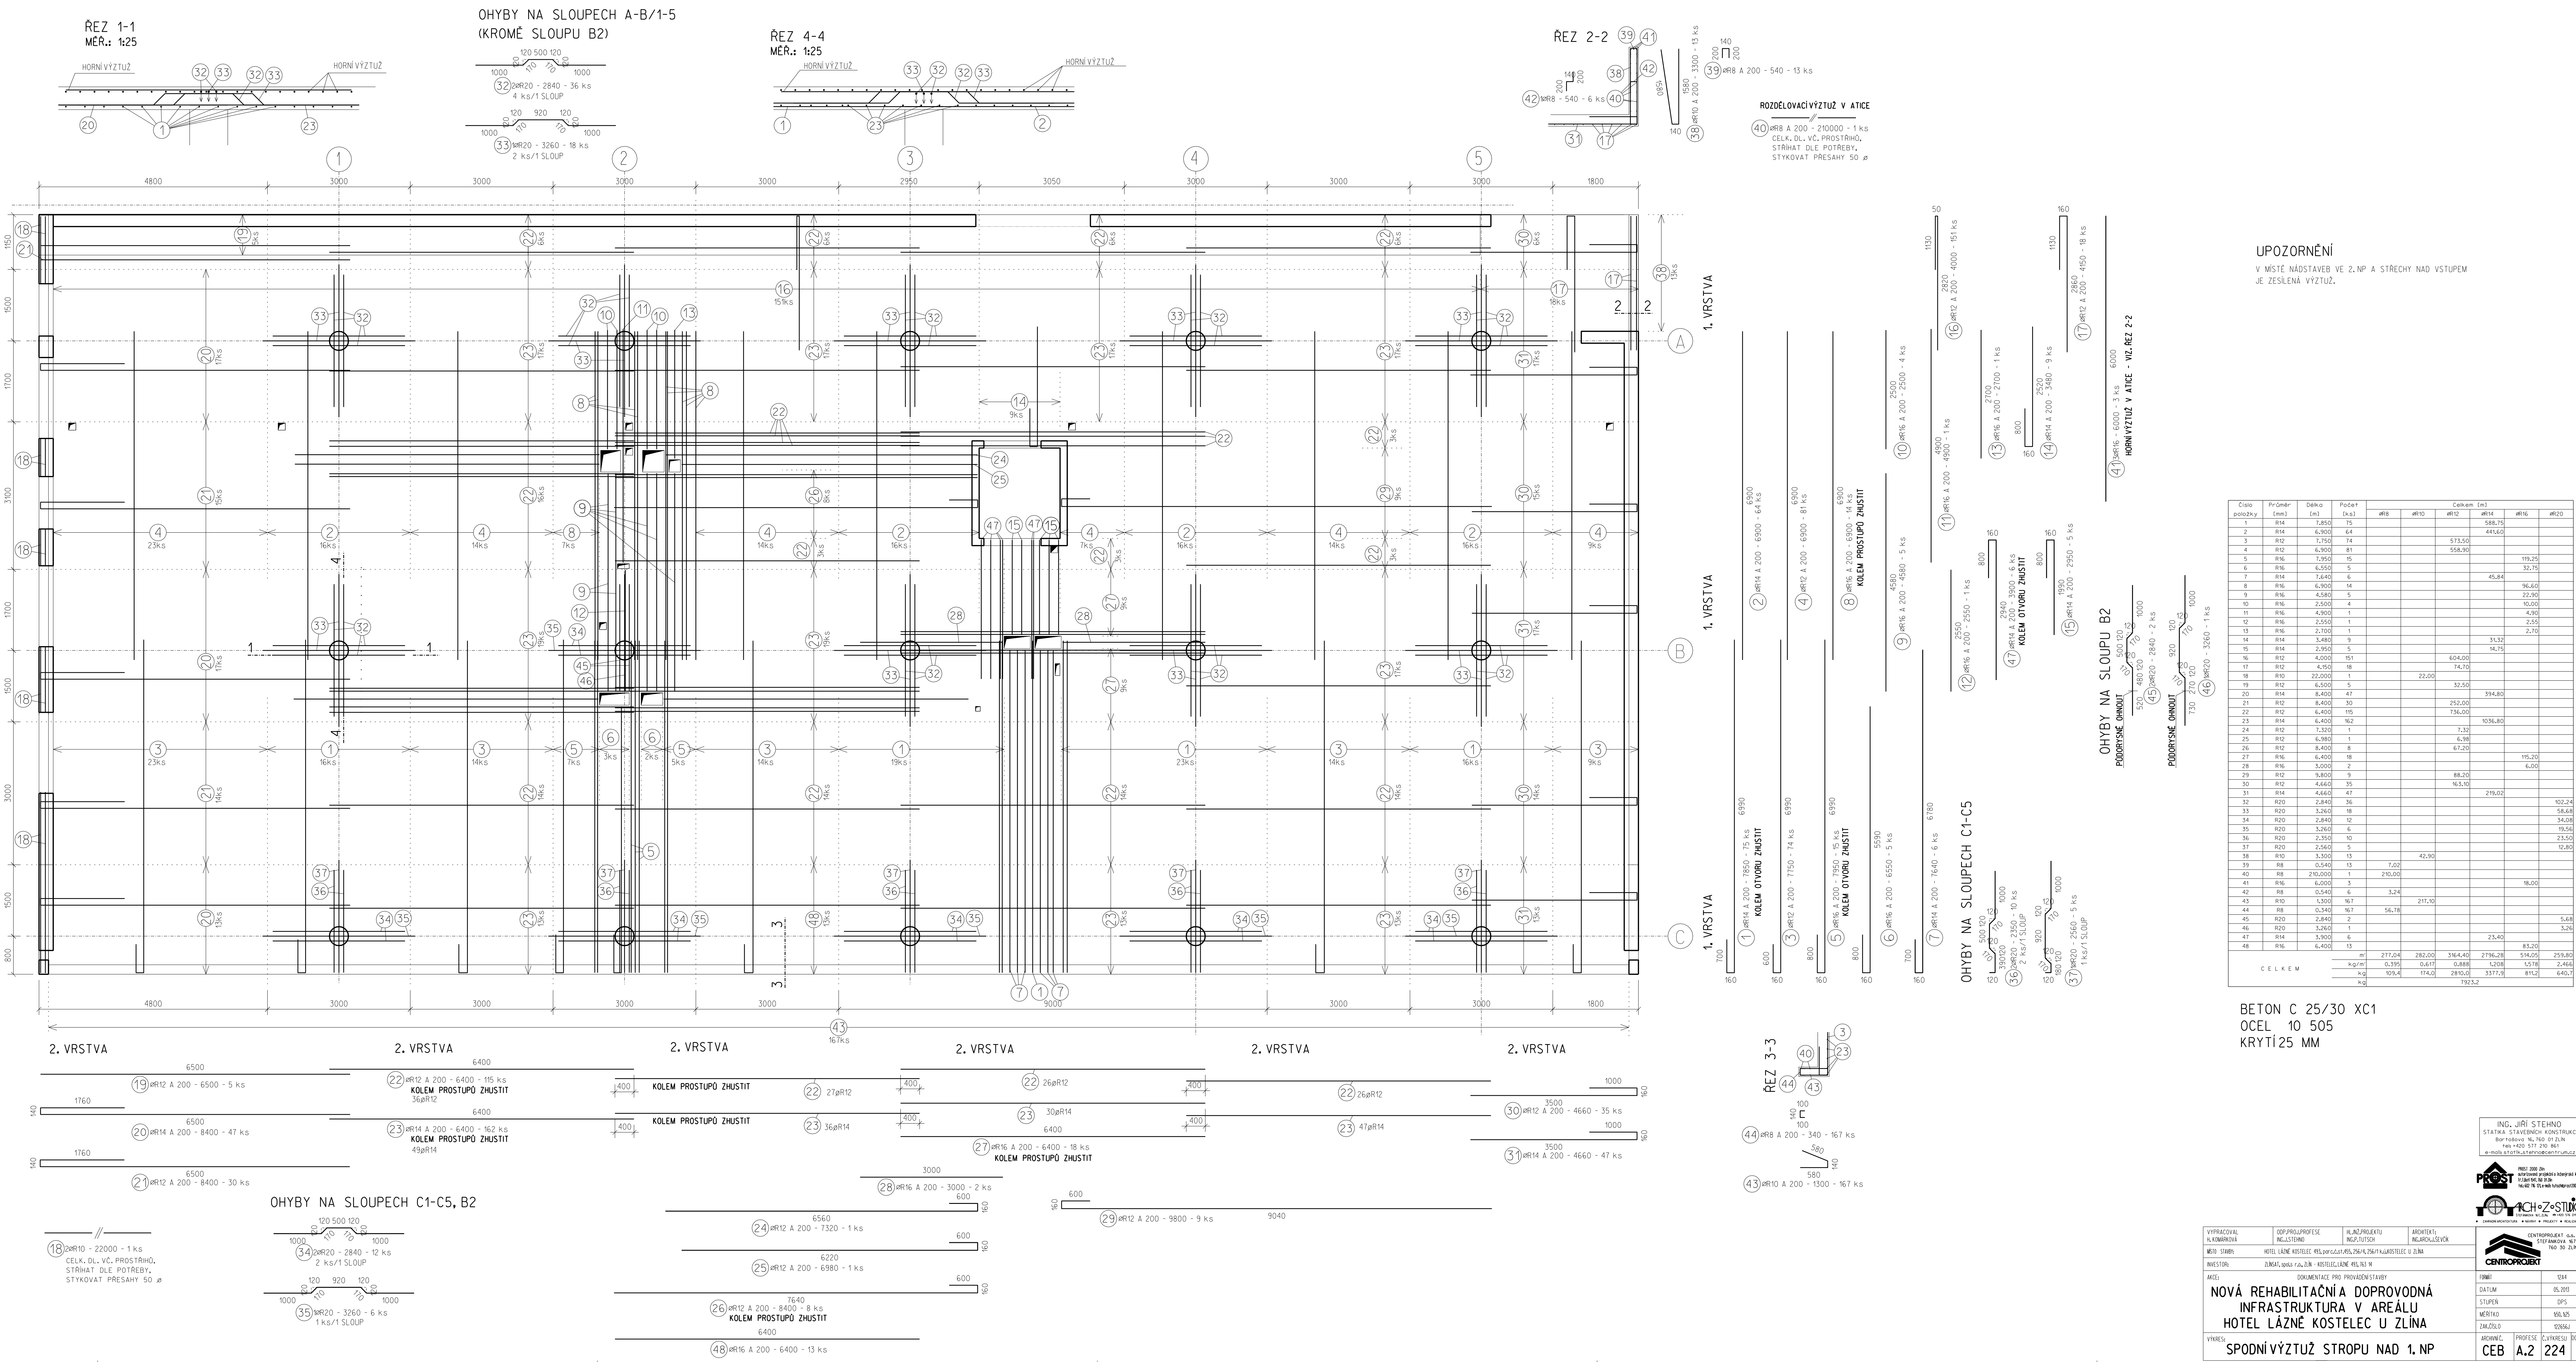

UPOZORNĚNÍ
V MÍSTĚ NADSTAVBY VE 2.NP A STŘECHY NAD VSTUPEM
JE ZESÍLENÁ VÝZTUŽ.

Číslo položky	Průměr	Délka (m)	Počet	Celkem (m)
