




SCHEMA VODY

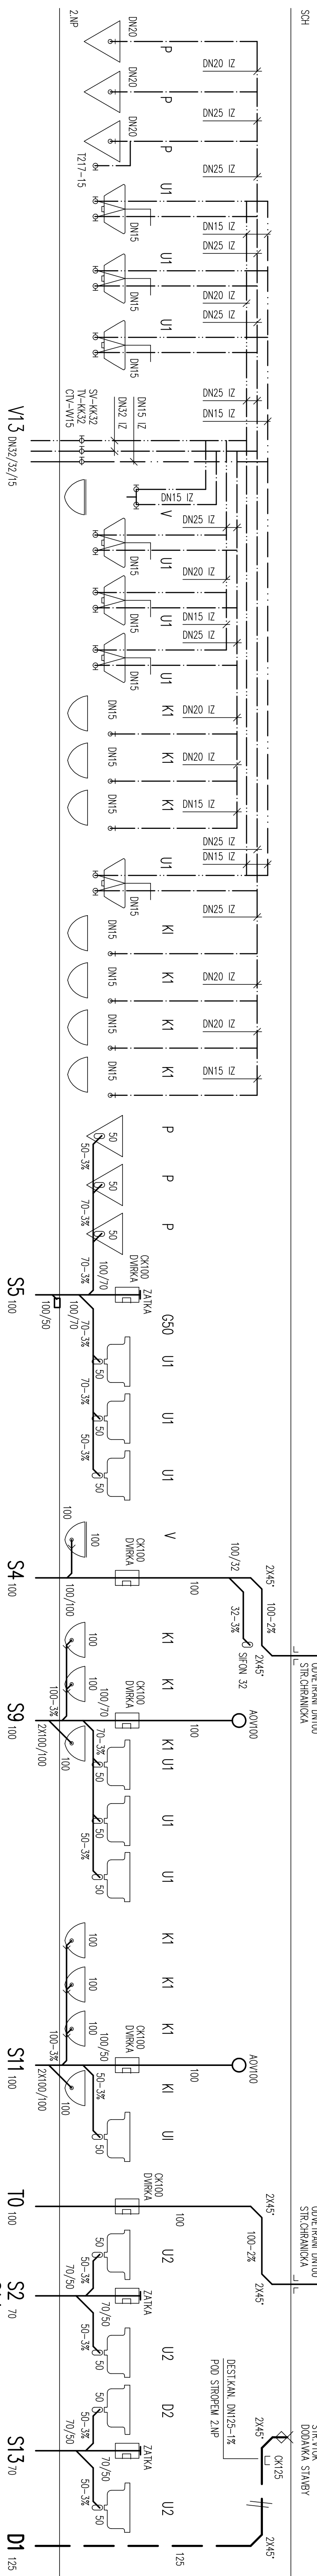

SCHEMA KANALIZACE

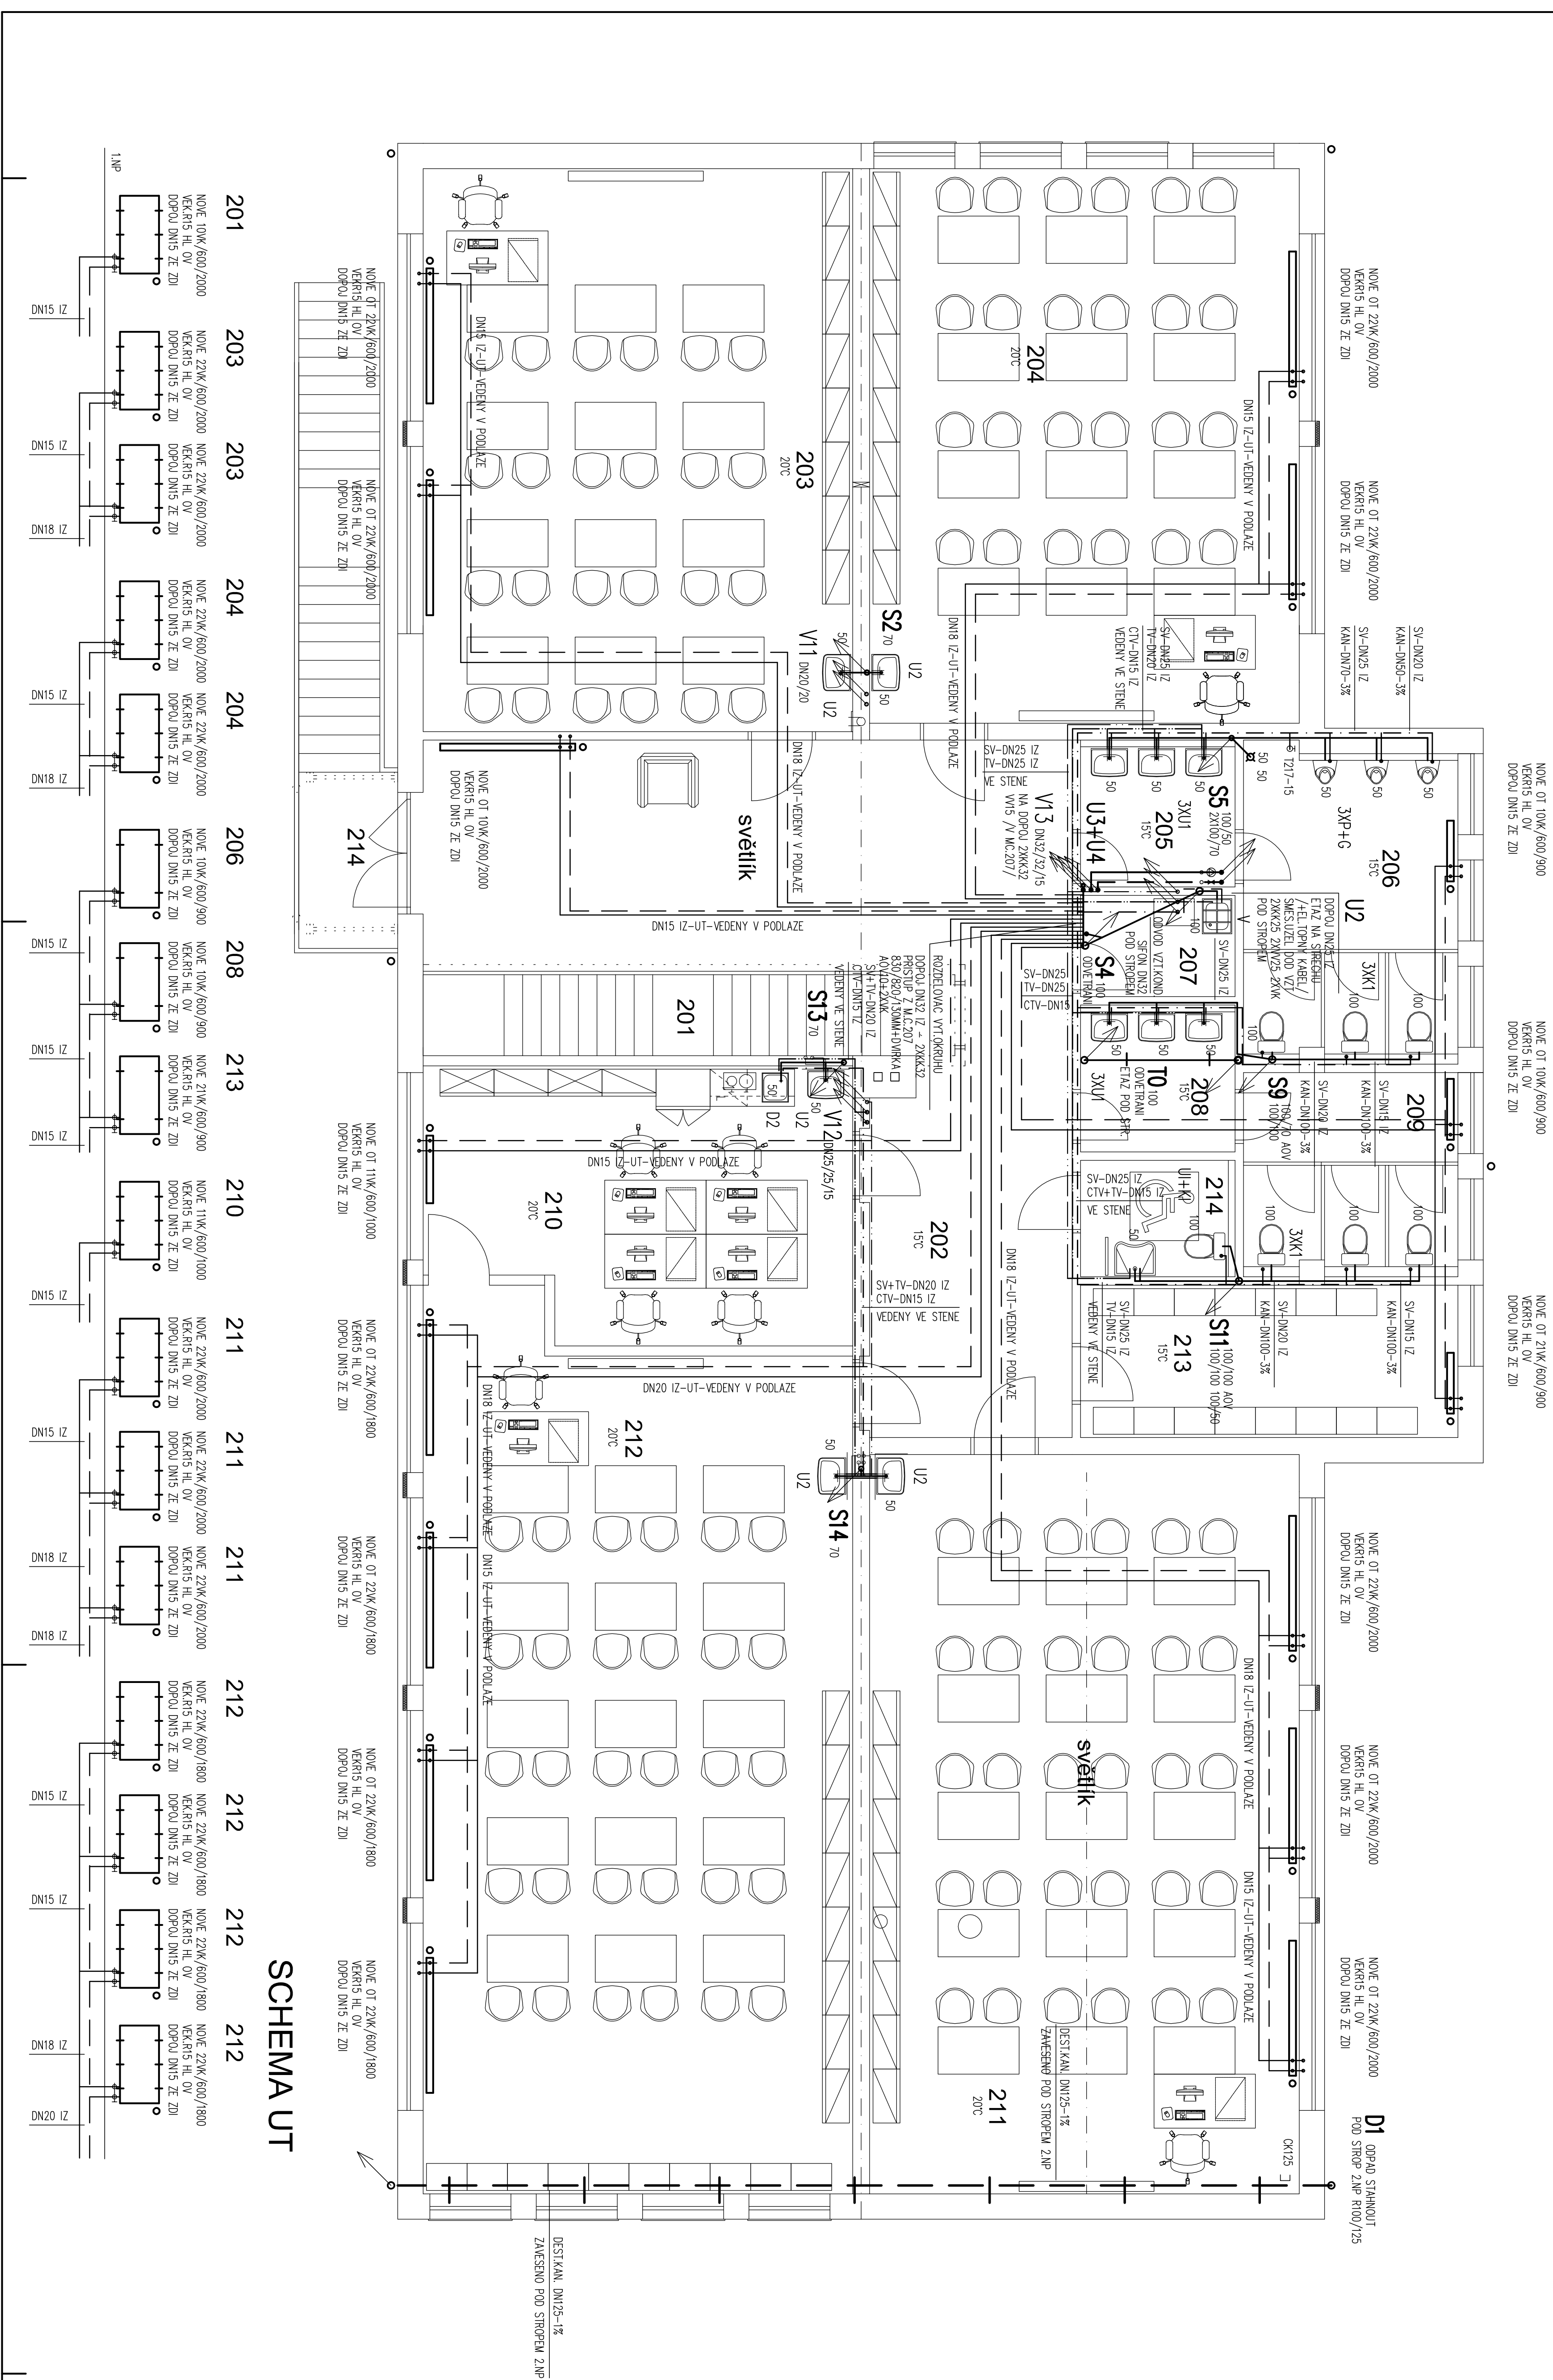

SCHEMA VODY

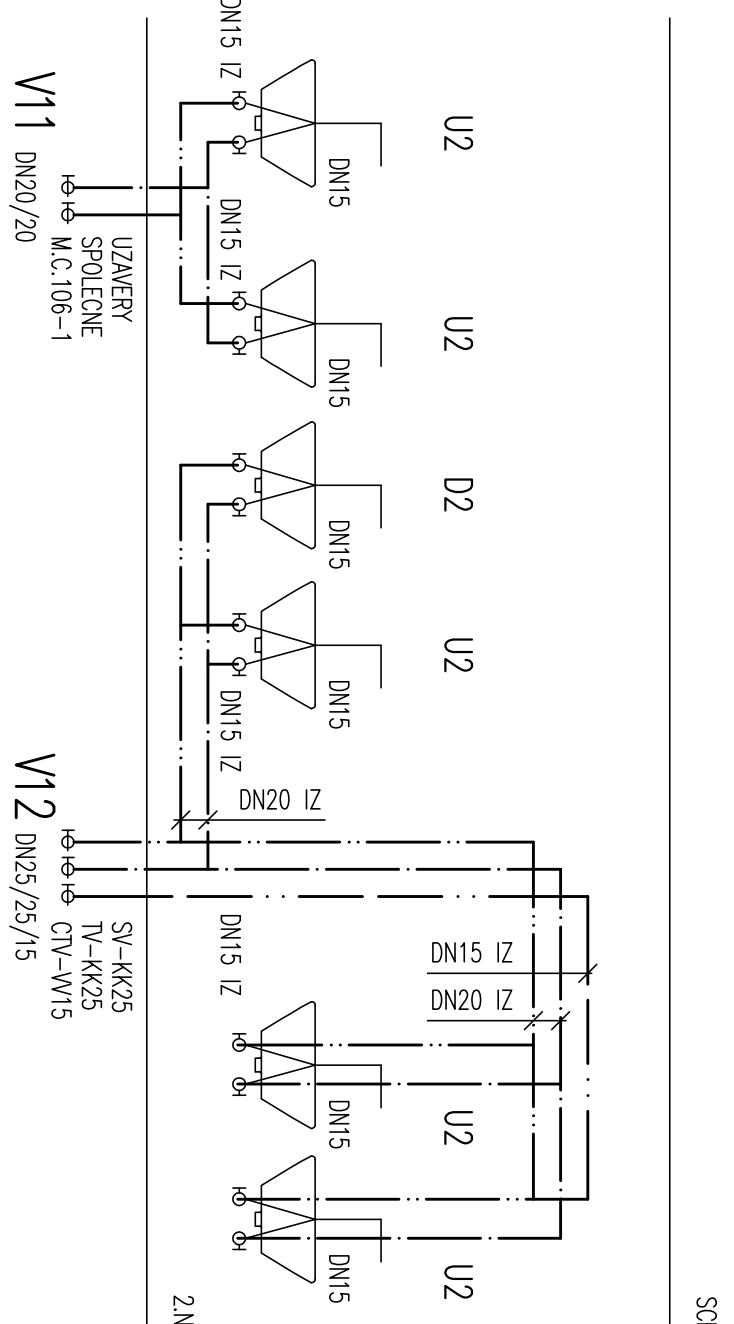


[illegible]