
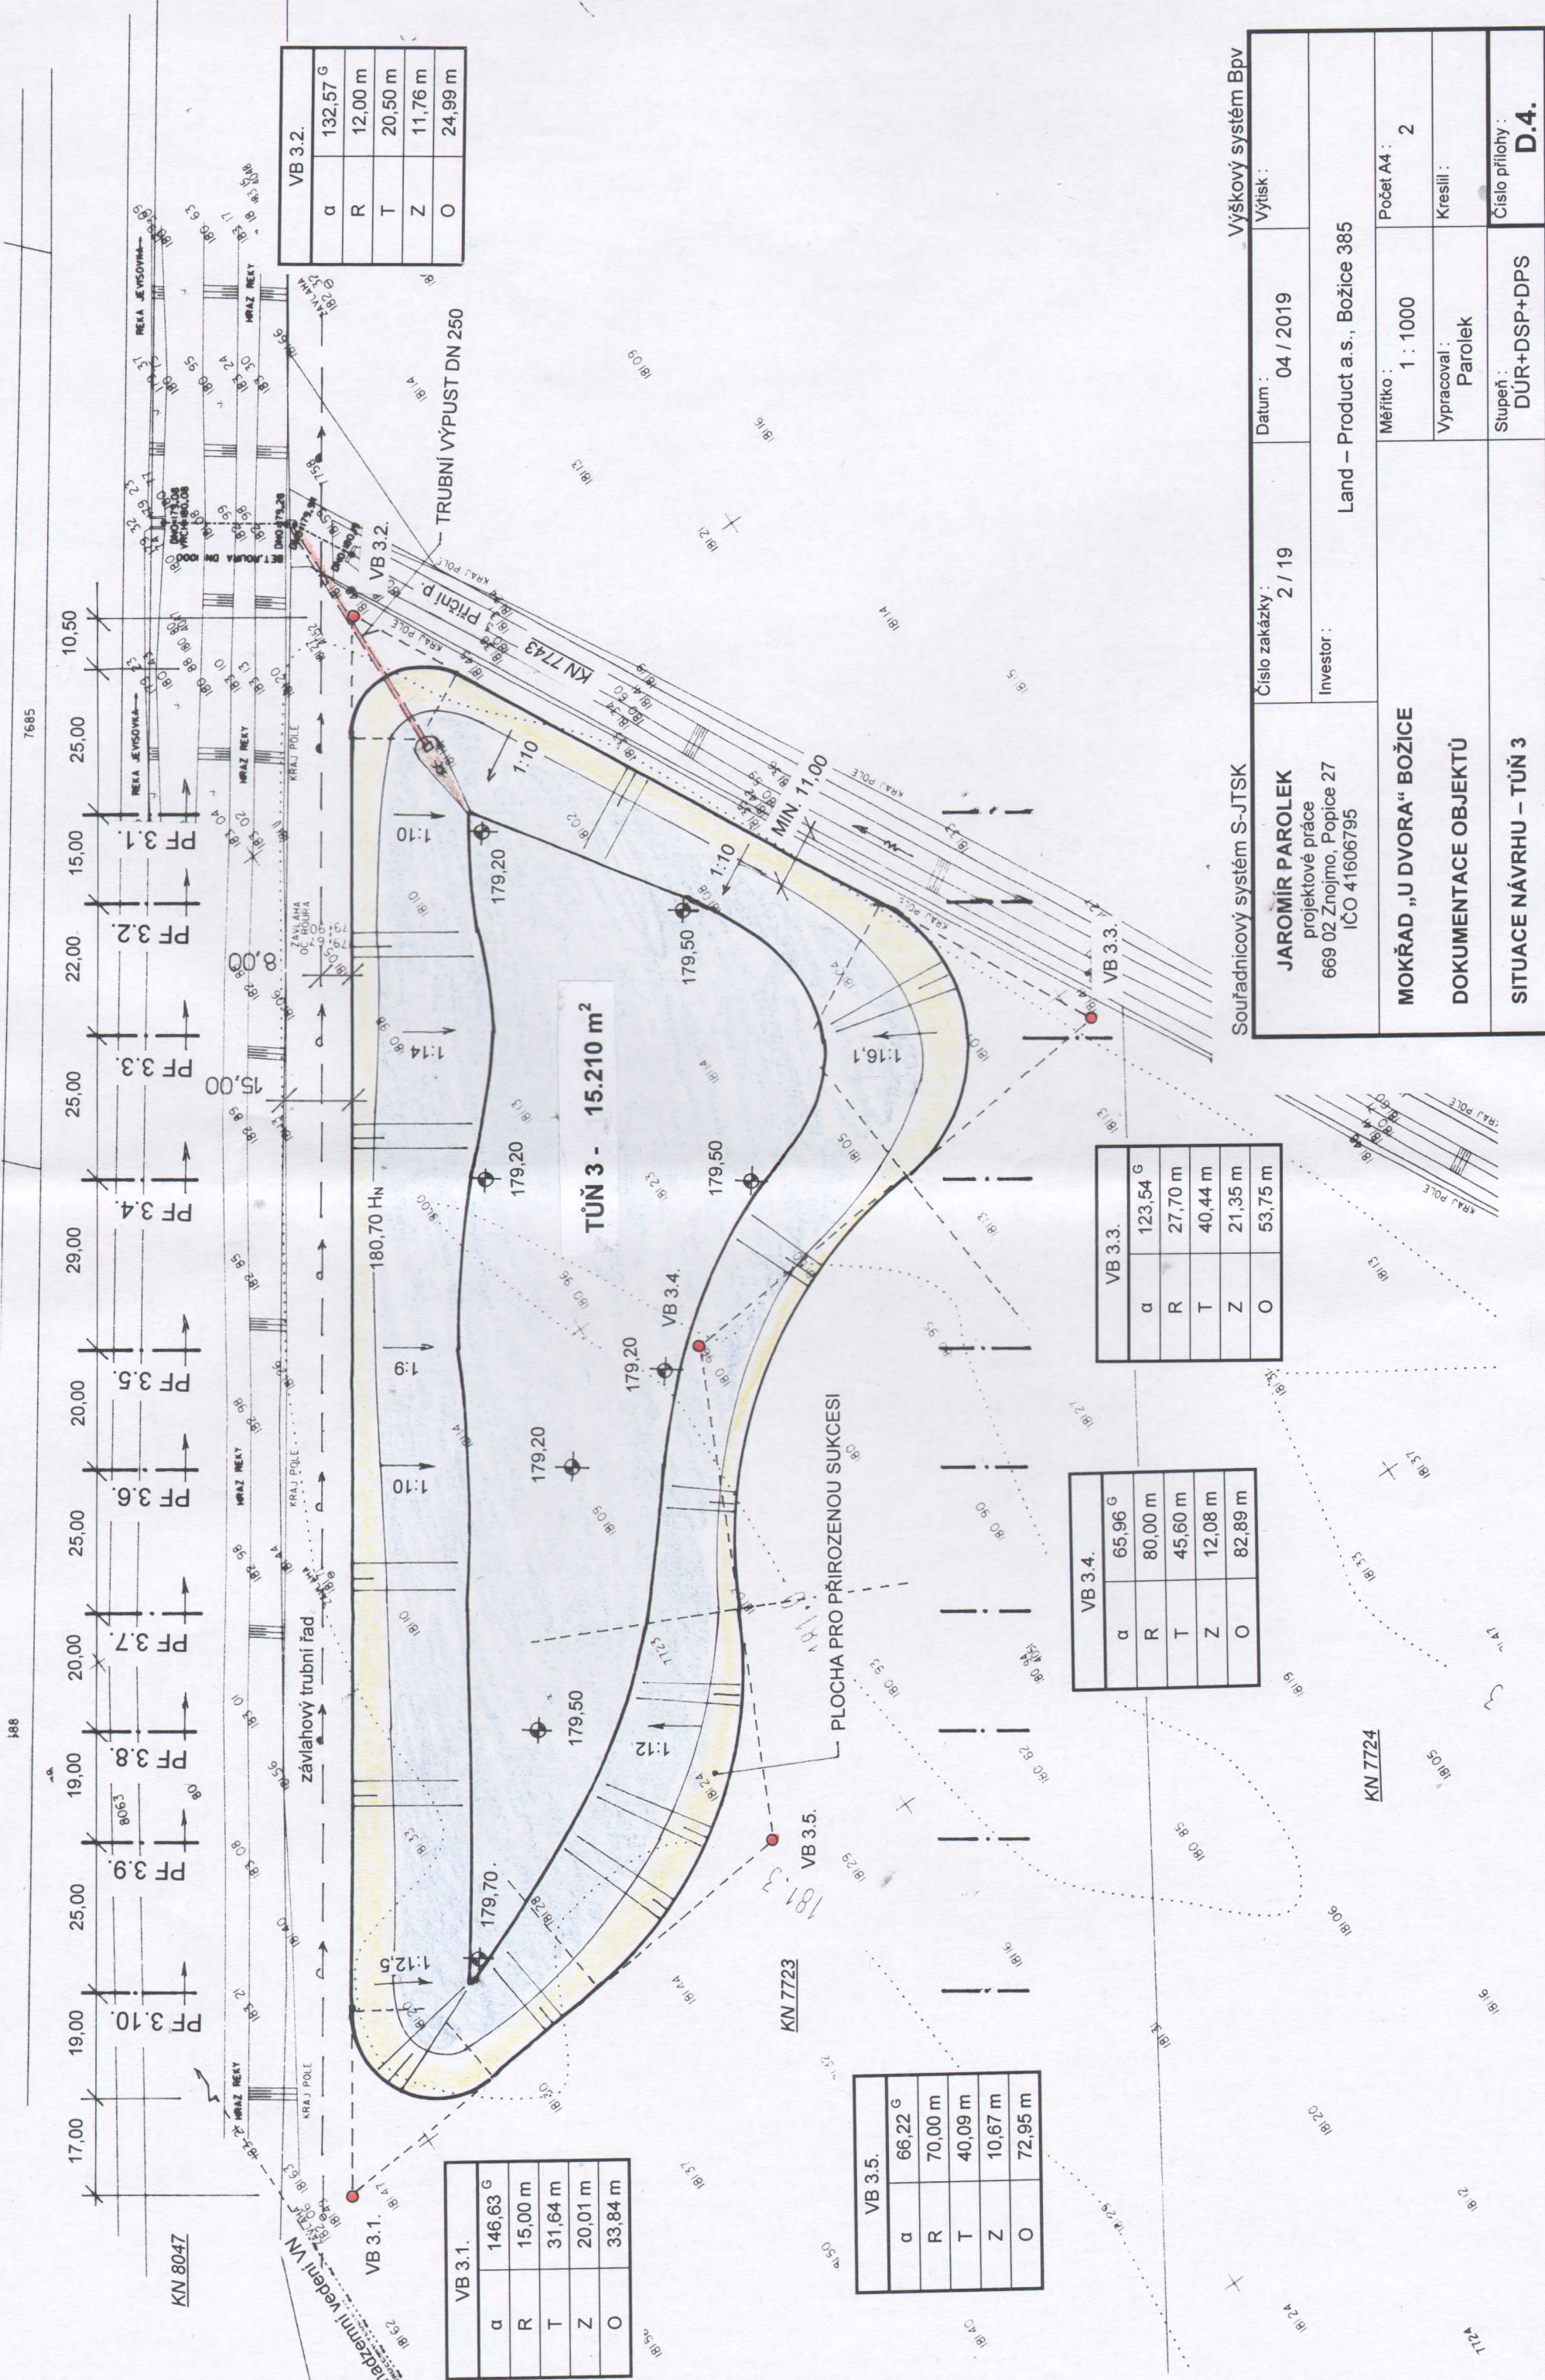


SITUACE NÁVRHU 1 : 1000

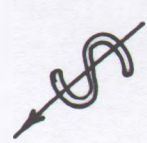

VB 3.2.				
α	132,57	G		
R	12,00	m		
T	20,50	m		
Z	11,76	m		
O	24,99	m		

VB 3.3.				
α	123,54	G		
R	27,70	m		
T	40,44	m		
Z	21,35	m		
O	53,75	m		

VB 3.4.				
α	65,96	G		
R	80,00	m		
T	45,60	m		
Z	12,08	m		
O	82,89	m		

VB 3.5.				
α	66,22	G		
R	70,00	m		
T	40,09	m		
Z	10,67	m		
O	72,95	m		

VB 3.1.				
α	146,63	G		
R	15,00	m		
T	31,64	m		
Z	20,01	m		
O	33,84	m		

Souřadnicový systém S-JTSK		Výškový systém Bpv		
JAROMÍR PAROLEK projektové práce 669 02 Znojmo, Popice 27 IČO 41606795	Číslo zakázky : 2 / 19		Datum : 04 / 2019	
	Investor : Land – Product a.s., Božice 385			
MOKŘAD „U DVORA“ BOŽICE DOKUMENTACE OBJEKTŮ		Měřítka : 1 : 1000		
		Počet A4 : 2		
		Kreslil : Parolek		
SITUACE NÁVRHU – TÚŇ 3		Stupeň : DÚR+DSP+DPS		
		Číslo přílohy : D.4.		