




1+750

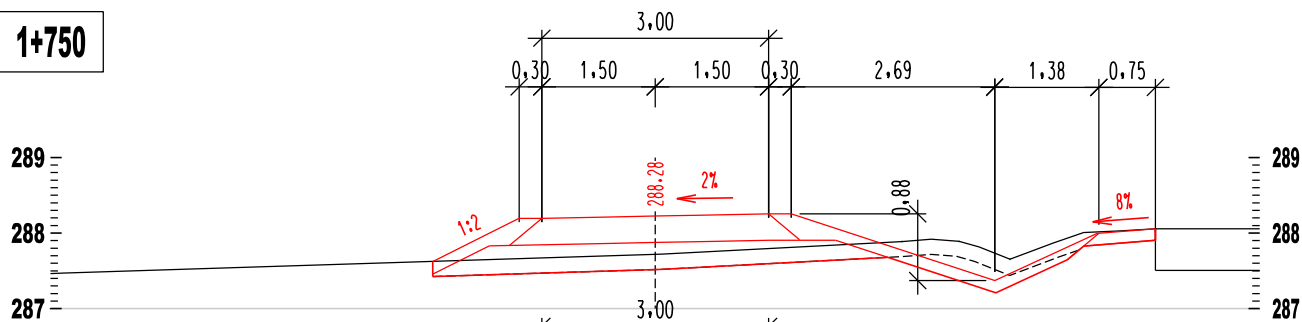


1+800

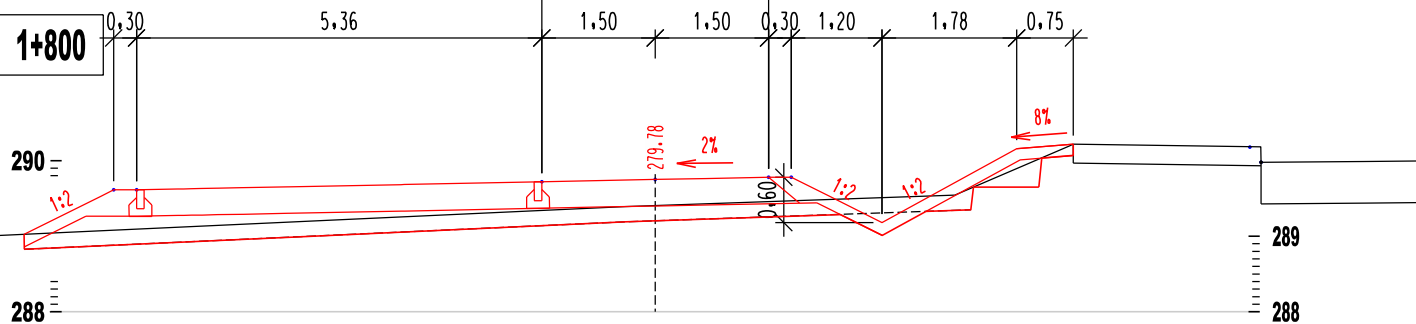

1+834

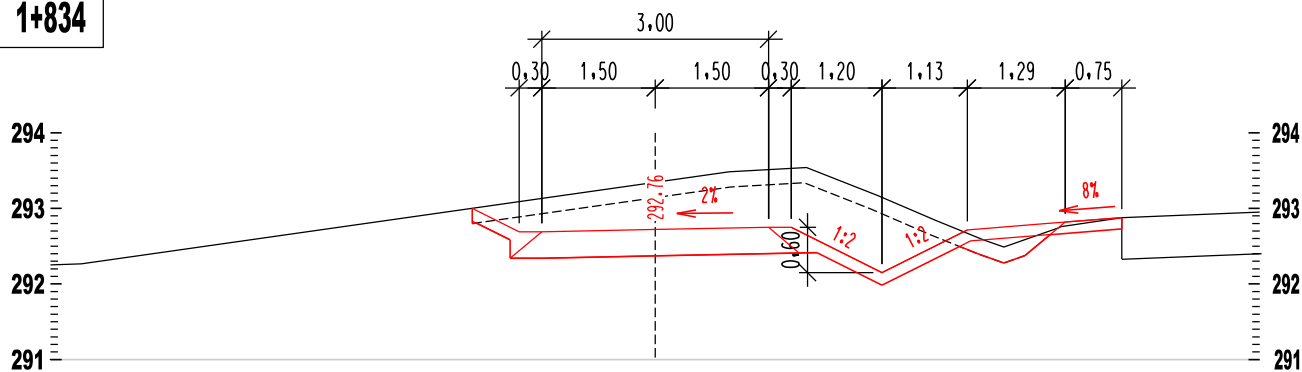

1+900

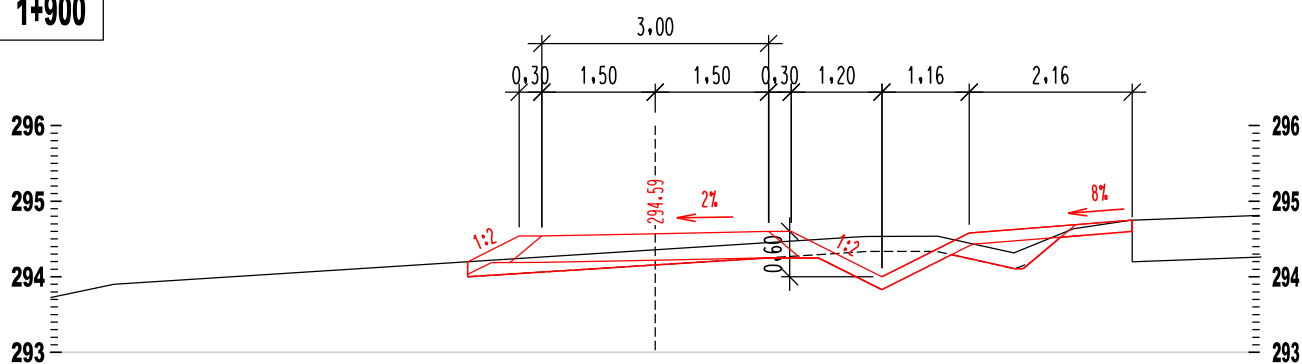

1+950

OD 1+750 DO 1+950