

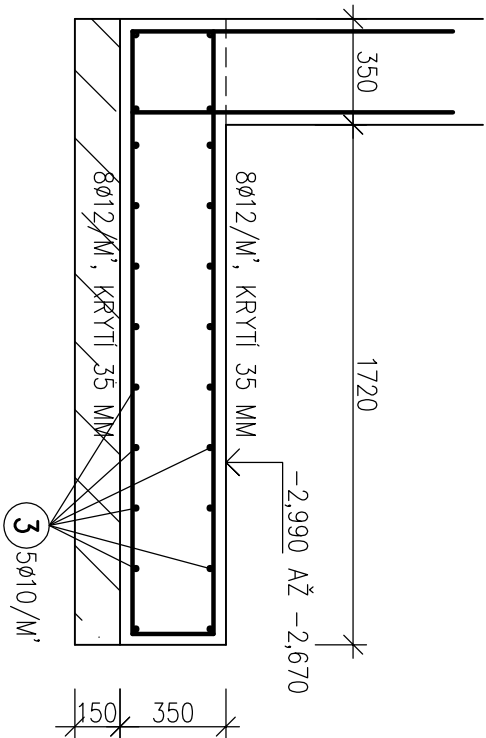
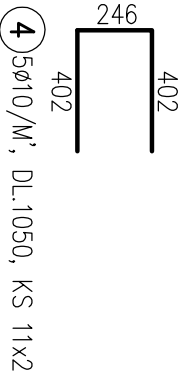


VÝZTUŽ DNA SPOJOVACÍ CHODBY

PŘÍČNÝ ŘEZ

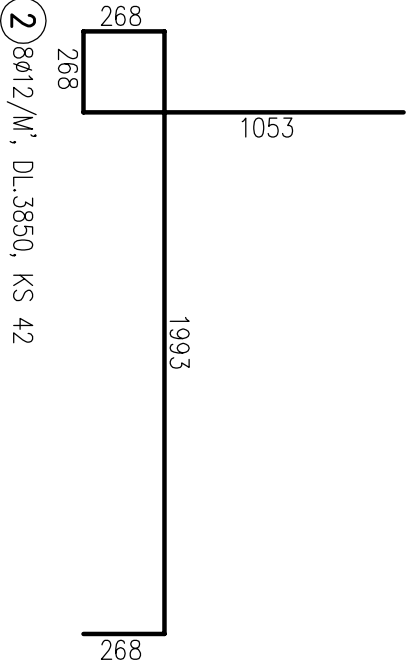


PODÉLNÝ ŘEZ

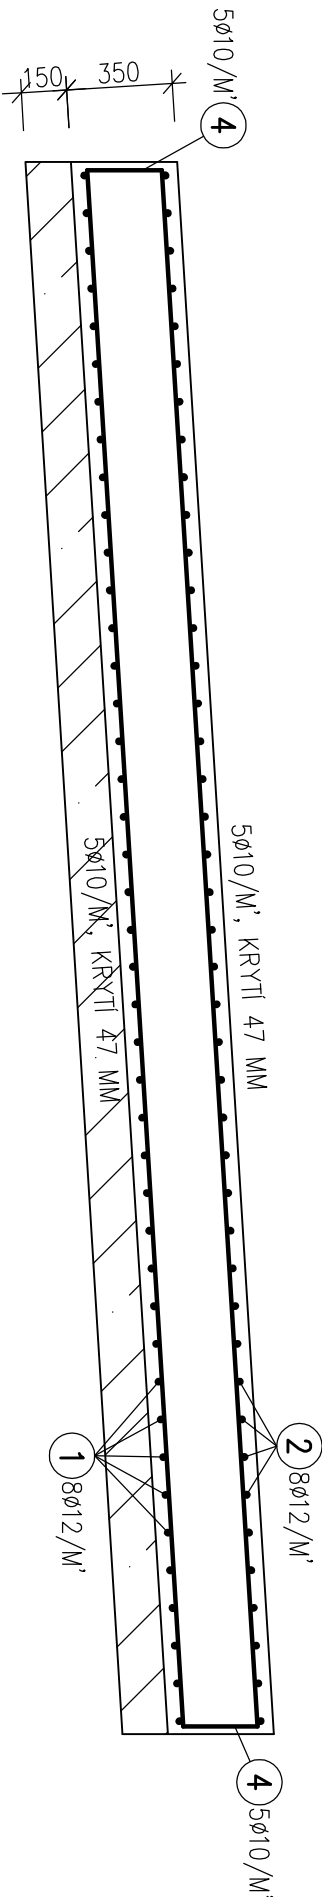


3 5ø10/M'

5150

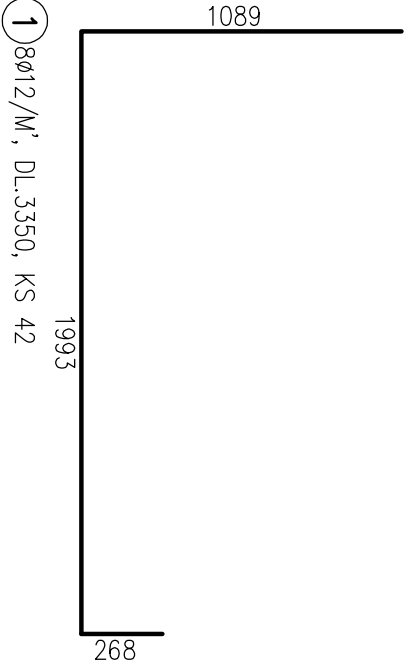

1 8ø12/M', DL.3350, KS 42

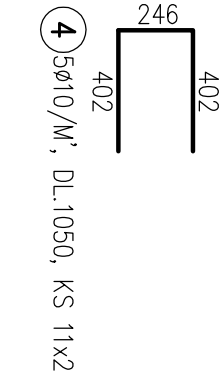

4 5ø10/M', DL.1050, KS 11x2

5150

BETON C30/37 XC4
S VODOTĚSNÍČIMI PŘÍSLADAMI
OCEL B500B

VÝPIS VÝZTUŽE				
OCEL B500B				
POL	PROFIL	DL.	KS	1012
1	12	3,35	42	140,70
2	12	3,85	42	161,70
3	10	5,15	22	113,30
4	10	1,05	22	23,10
CELKOVÁ DÉLKA (M)			136,40	302,40
HMOTNOST 1m' (KG)			0,616	0,887
CELKOVÁ HMOTNOST (KG)			84,1	268,3
SPOTŘEBA CELKEM (KG)				353 KG

VÝZTUŽ DNA SPOJOVACÍ CHODBY