


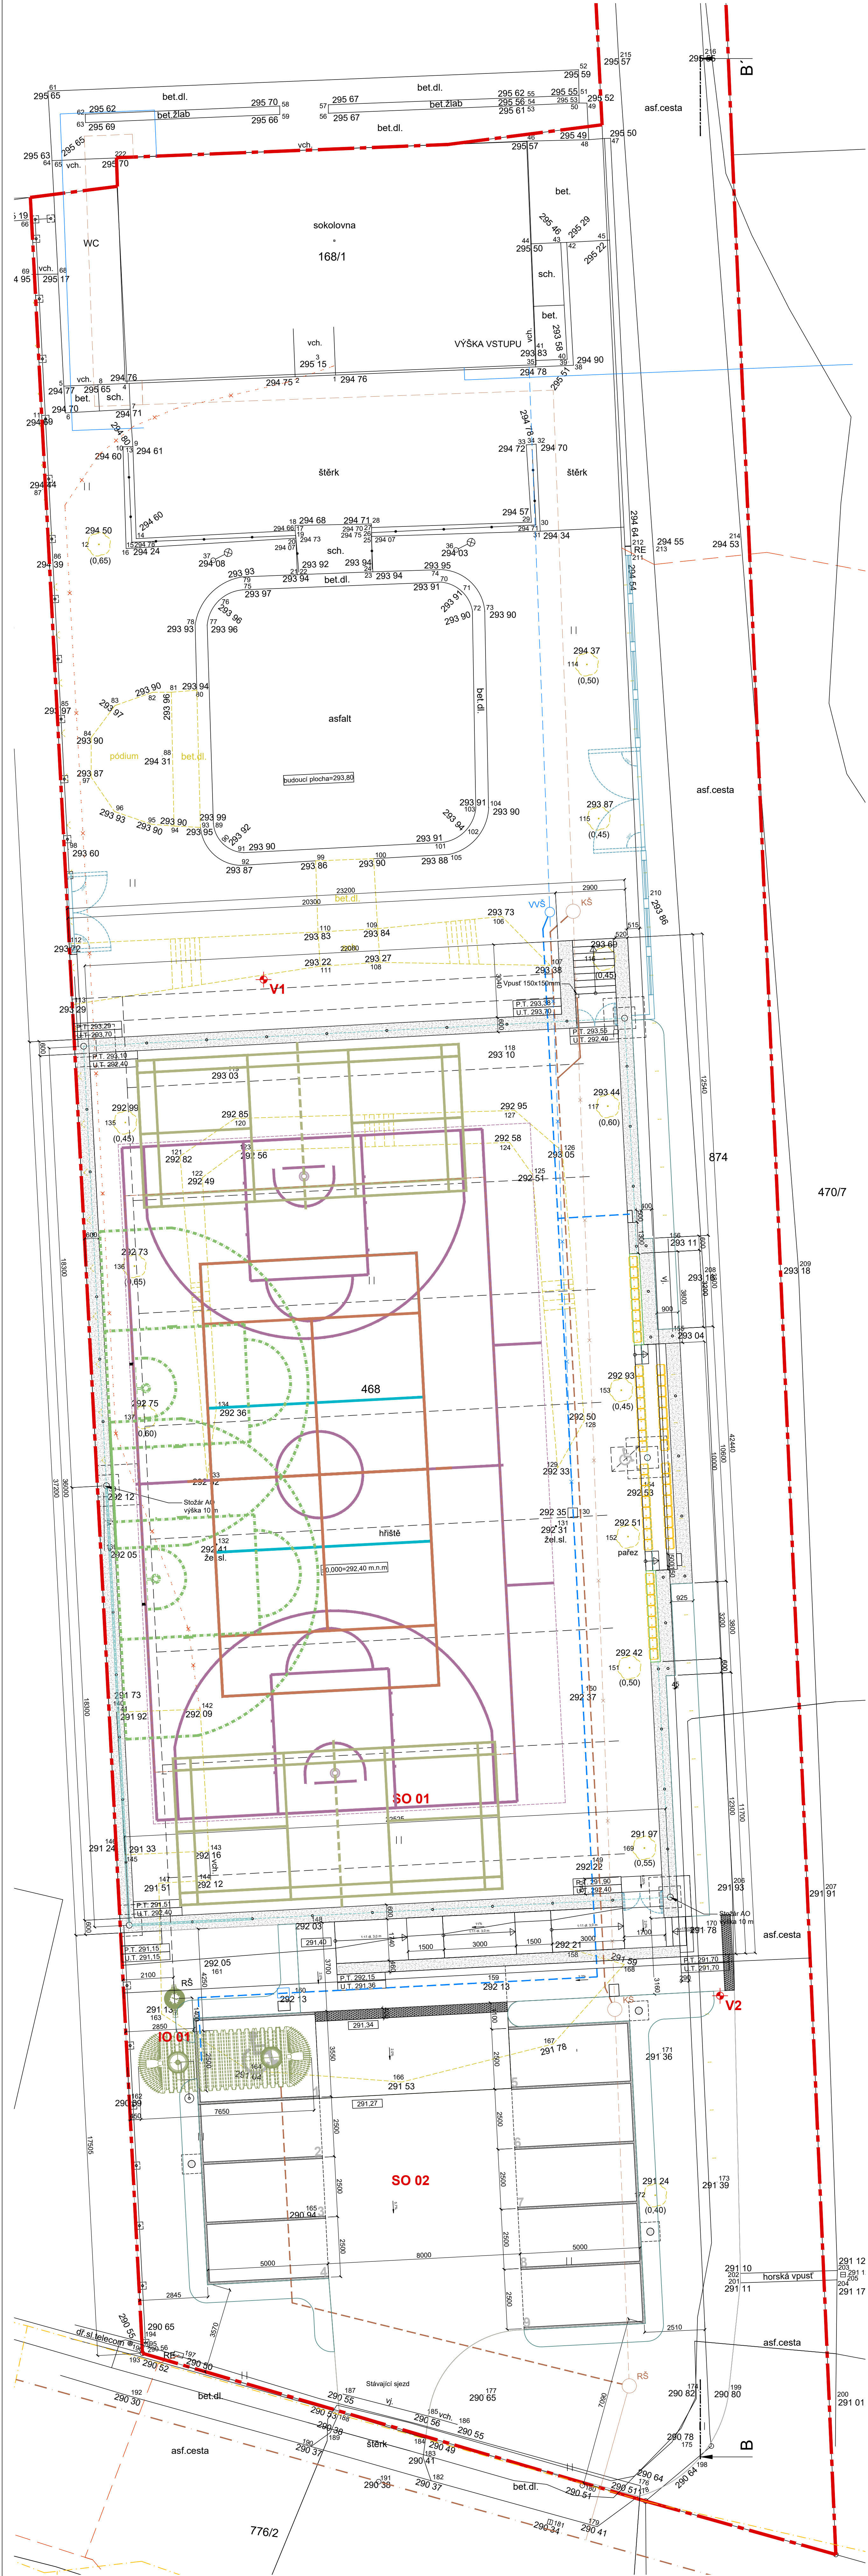

Zatvrdzovací dlažba - 198,83 m²

Nová výsadba travního porostu - 223,96 m²

Betónová vsakovací dlažba - 74,48 m²

Opěrné stěny - 63,68 m²

Varovný pás š. 400 mm - 3,80 m²

Přodopokryvné keře - 66,41 m²

VVS

Kš

Rš

293,45

Stávající strom

Navržený strom

Rušené svahování

Hranice řešeného území

Hranice parcel KN

Sloup

Šachta

Trvalý travní porost

Laťové oplocení

Drátěné oplocení

P.T.

U.T.

Vrtané sondy

Plynovod STL PE 90 (GasNet s.r.o.)

Řad jednotné kanalizace (Obec Soběchleby)

Přeložka jednotné areálové kanalizace

Rušená jednotná areálová kanalizace

Stávající vodovodní přípojka (VAK Pterov, a.s.)

Areálový vodovodní řad

Areálový vodovodní řad rušený

Přeložka areálového vodovodního řadu/ nový řad

Podzemní elektrické vedení NN do 1kV (ČEZ Distribuce a.s.)

Rušené podzemní elektrické vedení NN do 1kV - areálové

Zaměřený průběh metalického kabelu (Cetin, a.s.)

Drenážní potrubí

Členění stavby na objekty a tech. zařízení

Stavební objekty:

- SO 01 Víceúčelové sportoviště
- SO 02 Zpevněné plochy a ozelenění
- IO 01 Drenážní systém s akumulací
- IO 02 Areálové osvětlení
- PS 01 Závlahový systém
- PS 02 Posilkový systém umělých sportovních ploch a ledování sportovní plochy

Poznámky

Inženýrské sítě jsou zakresleny z dostupných informací od jednotlivých správců, provozovatelů.
Zákresy IS v situaci neakují jako výřezový výkres. Investor je povinen před zahájením zemních prací nechat IS vyjádřit.
Při křižení trasy s IS je nutno provést sondy ke zjištění skutečného uložení těchto IS.
Při křižení a souběhu IS nutno respektovat ČSN prostorové uspořádání sítí.
Podrobné řešení vnějších rozvodů inženýrských sítí viz. samostatné přílohy dokumentace.
Před zahájením stavby je nutné ověřit veškeré plochy jednotlivých přípojek a ověřit jejich dimenze. Pokud by se ukázala kolize nebo nedostatečná kapacita, bude provedena úprava na základě skutečného stavu.
Stávající herní prvky budou před provedením stavby demontovány a po dokončení stavby budou instalovány zpět.

Zakázka č.: 20230902

Projektant: Ing. Daniela Diblíková

Investor: Tělovýchovná jednotka Sokol Soběchleby, z.s., č. p. 84, 75354 Soběchleby

Zakázka: REVITALIZACE SPORTOVNÍHO HRISTE SOBECHLEBY p.č. 468, st. 168/1, 874 k.ú. Soběchleby

Dokumentace: Situace

Výkres: Katastrální situací výkres

Výkresový systém B.p.v. ±0,000 = 292,40 m

Projektant: Ing. Daniela Diblíková

Investor: Tělovýchovná jednotka Sokol Soběchleby, z.s., č. p. 84, 75354 Soběchleby

Zakázka: REVITALIZACE SPORTOVNÍHO HRISTE SOBECHLEBY p.č. 468, st. 168/1, 874 k.ú. Soběchleby

Dokumentace: Situace

Výkres: Katastrální situací výkres

Ing. Daniela Diblíková

Ing. Daniela Diblíková

Ing